


PROGRESS DRAWINGS

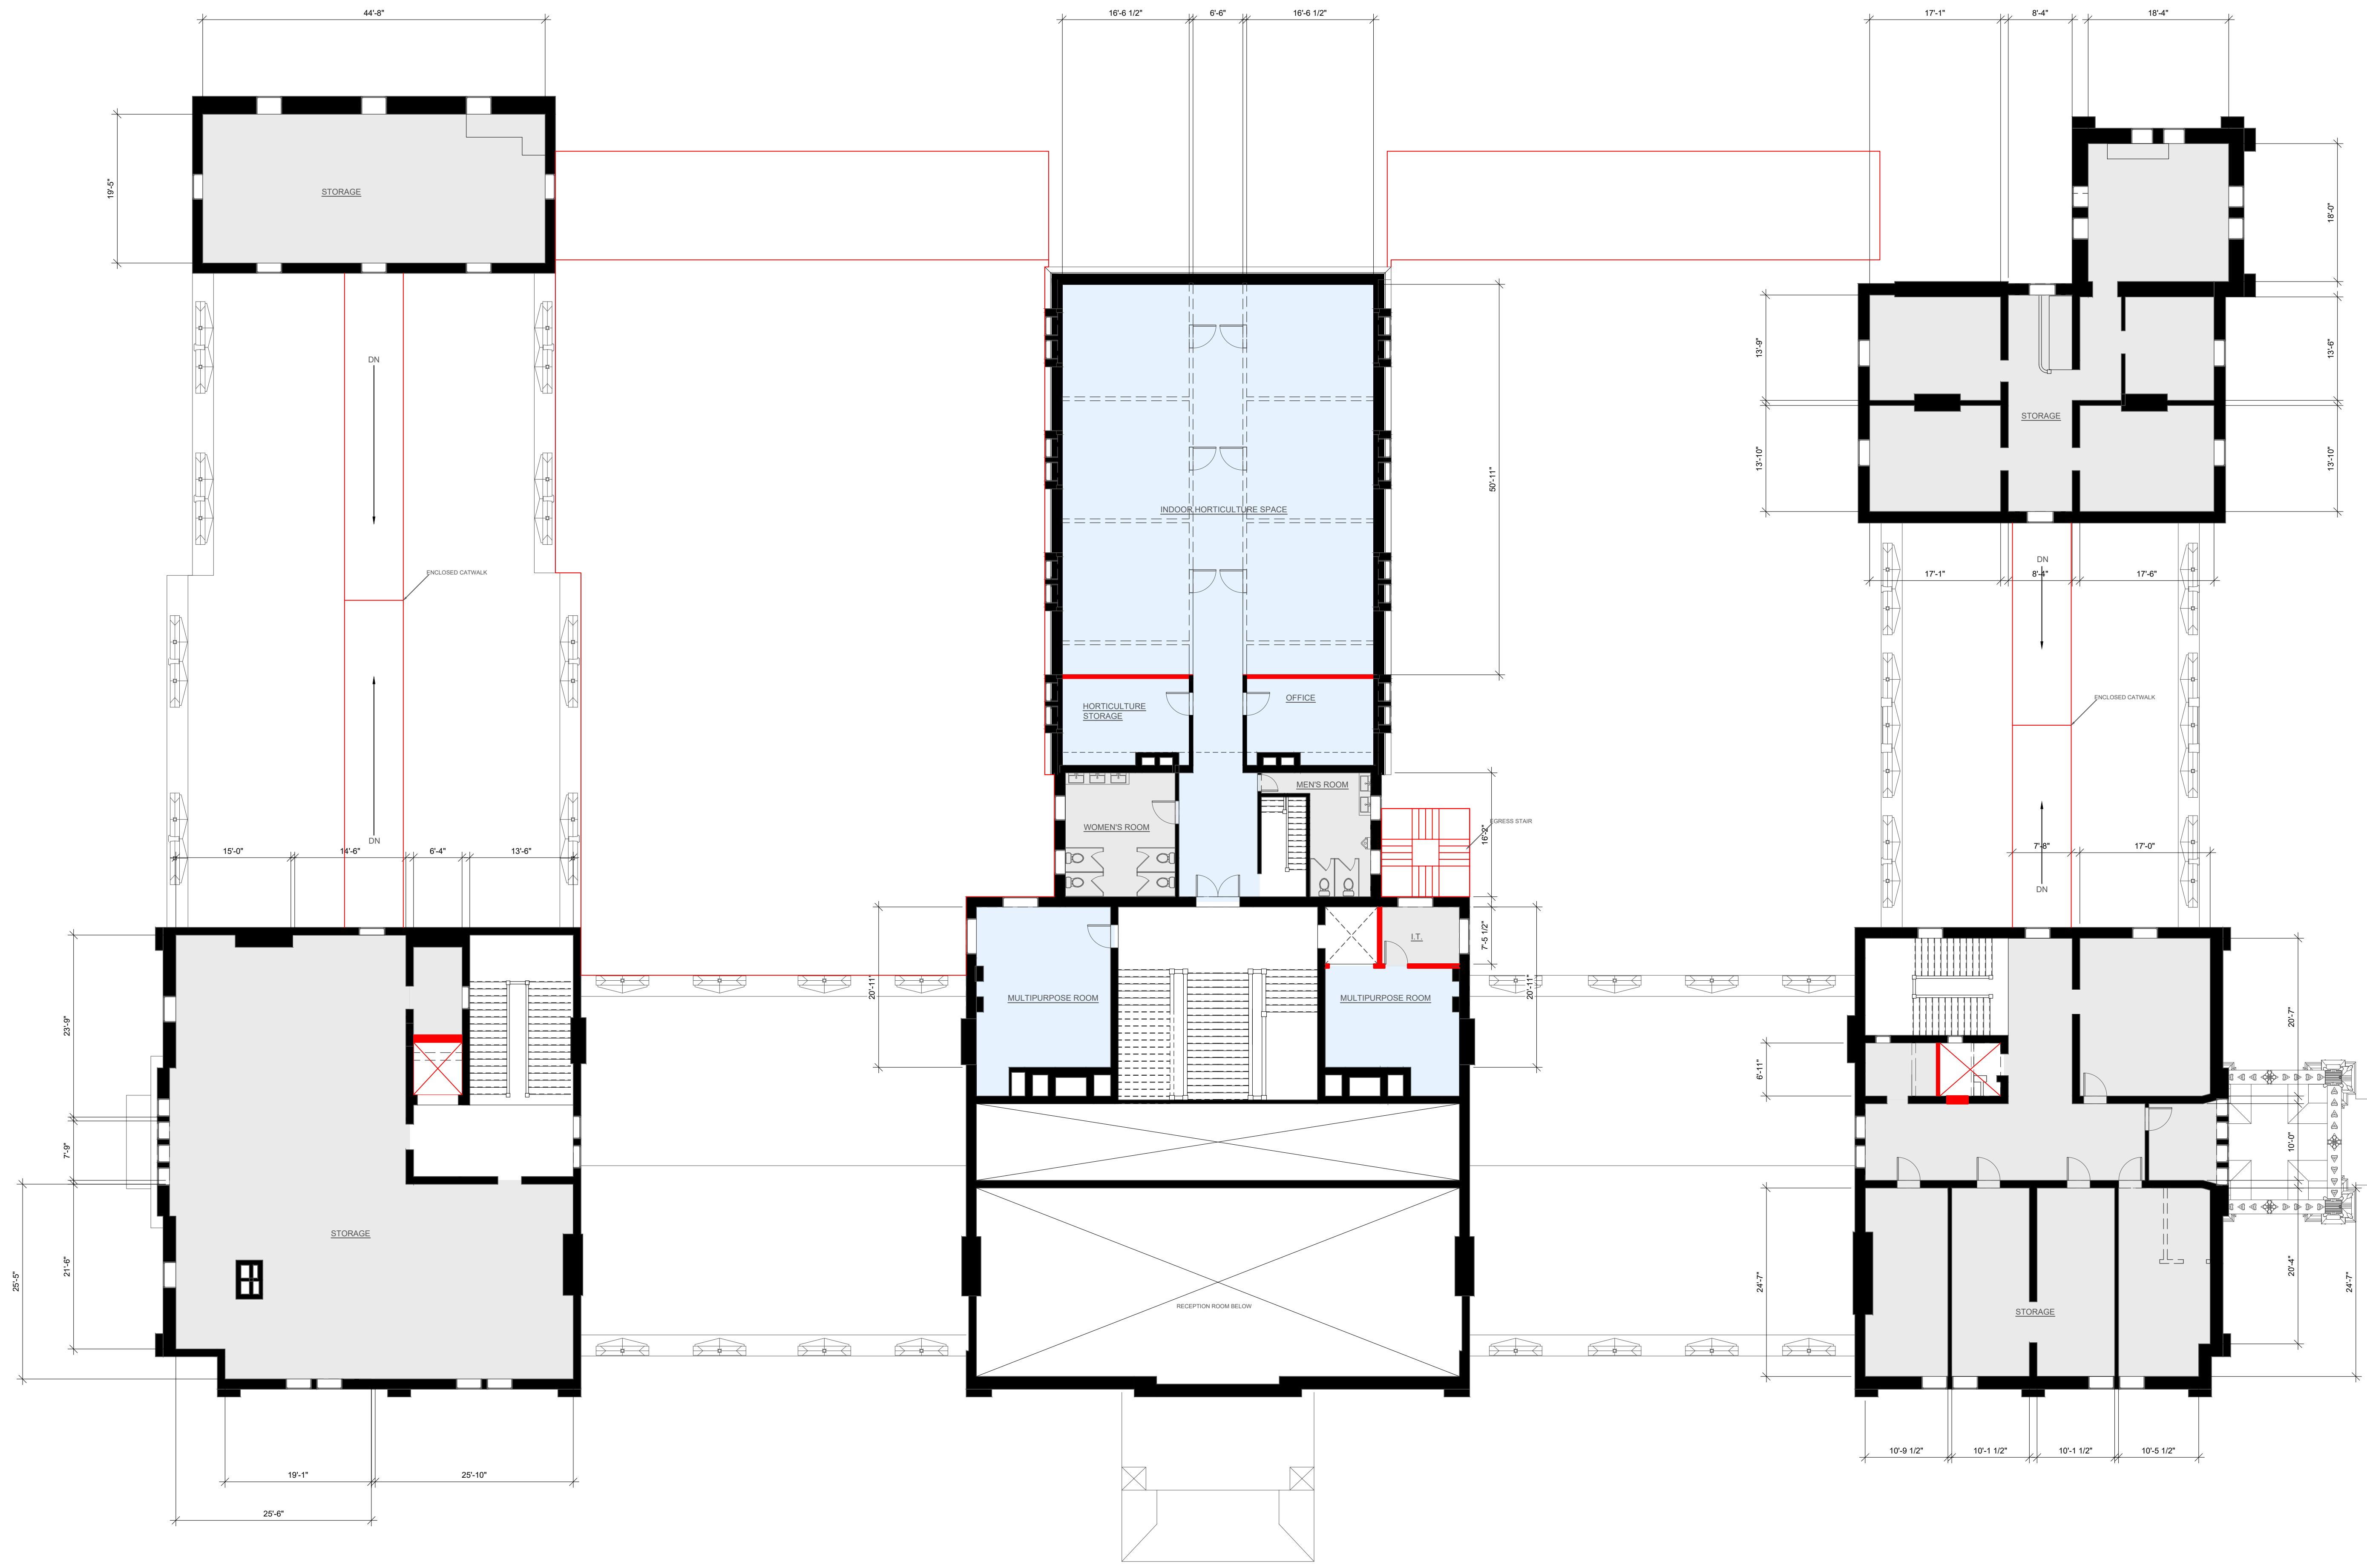

Color	Description
Community Center	
Storage / Utilities	
Proposed Construction	
Existing Construction	
Demolished	

INCORPORATED VILLAGE
OF GARDEN CITY

ST. PAULS

FOURTH FLOOR PLAN

Project Number	Project Number
Date	Issue Date
Drawn By	Author
Checked By	Checker

A-104

Scale $\frac{3}{32}'' = 1'-0''$