


PROGRESS DRAWINGS

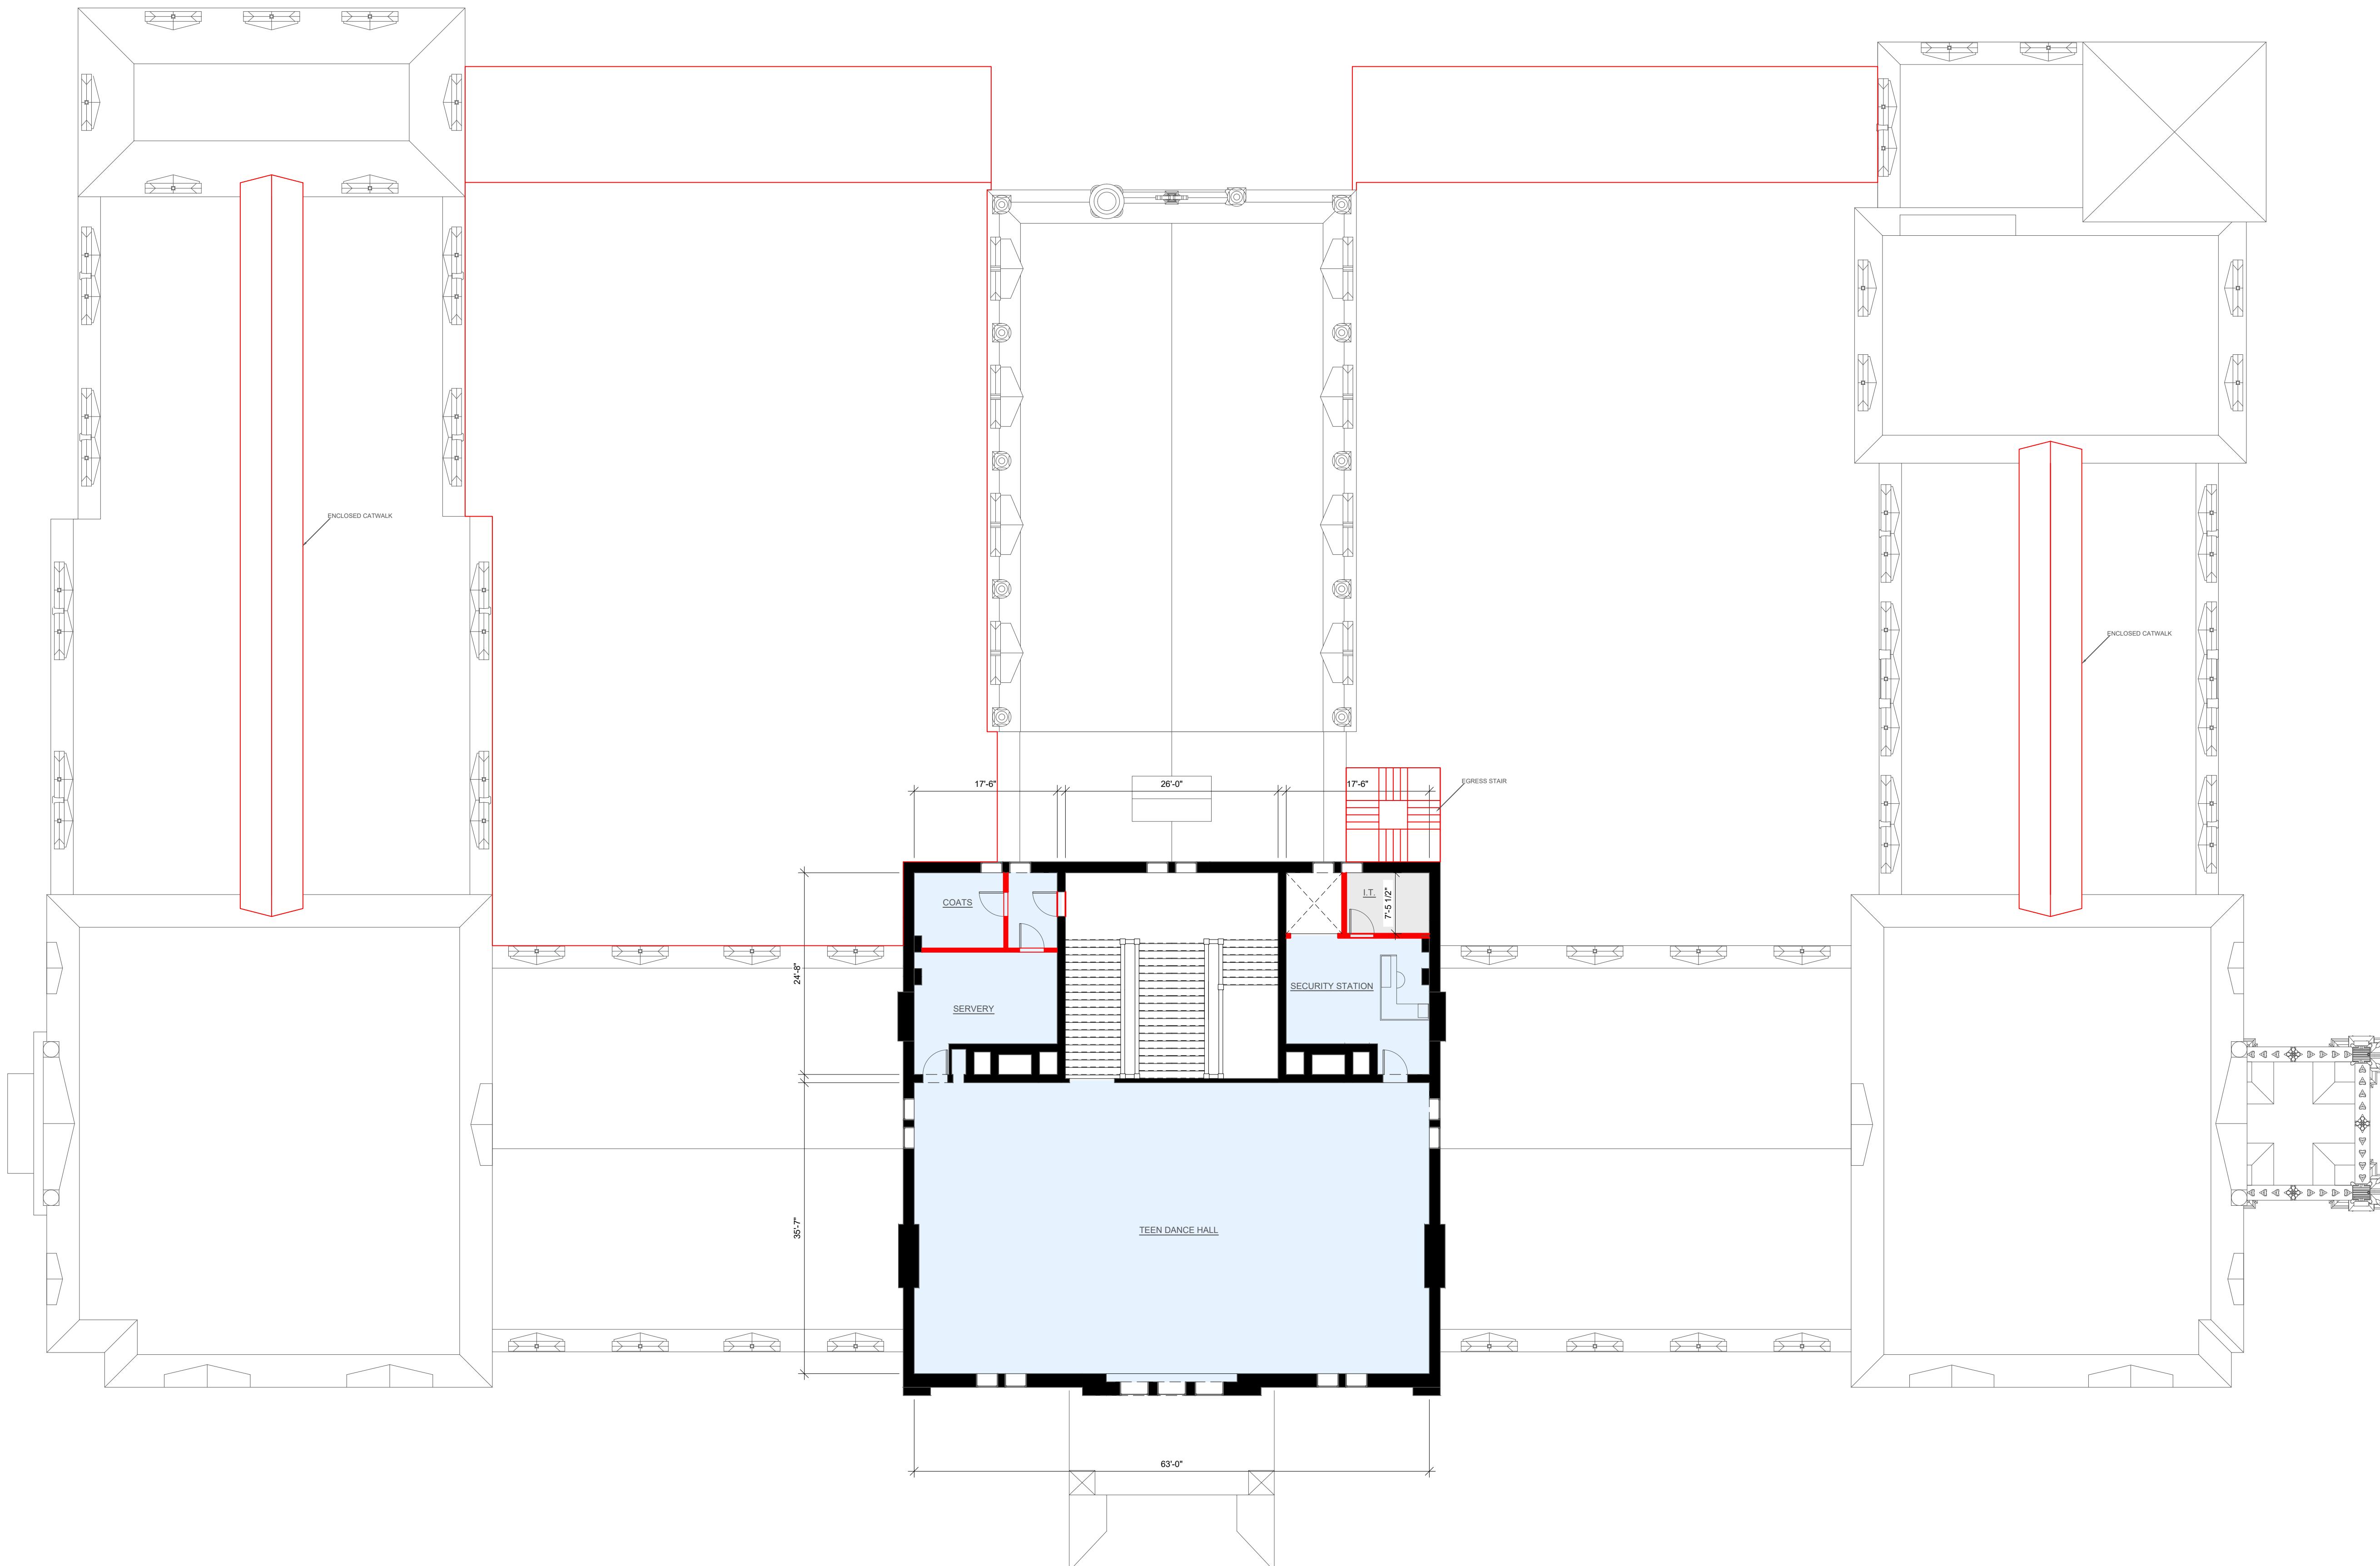

Color	Description
Light Blue	Community Center
Light Gray	Storage / Utilities
Red	Proposed Construction
Black	Existing Construction
Dashed	Demolished

INCORPORATED VILLAGE
OF GARDEN CITY

ST. PAULS

FIFTH FLOOR PLAN

Project Number	Project Number
Date	Issue Date
Drawn By	Author
Checked By	Checker

A-105

Scale $\frac{3}{32} \times 1'-0"$