


PROGRESS DRAWINGS

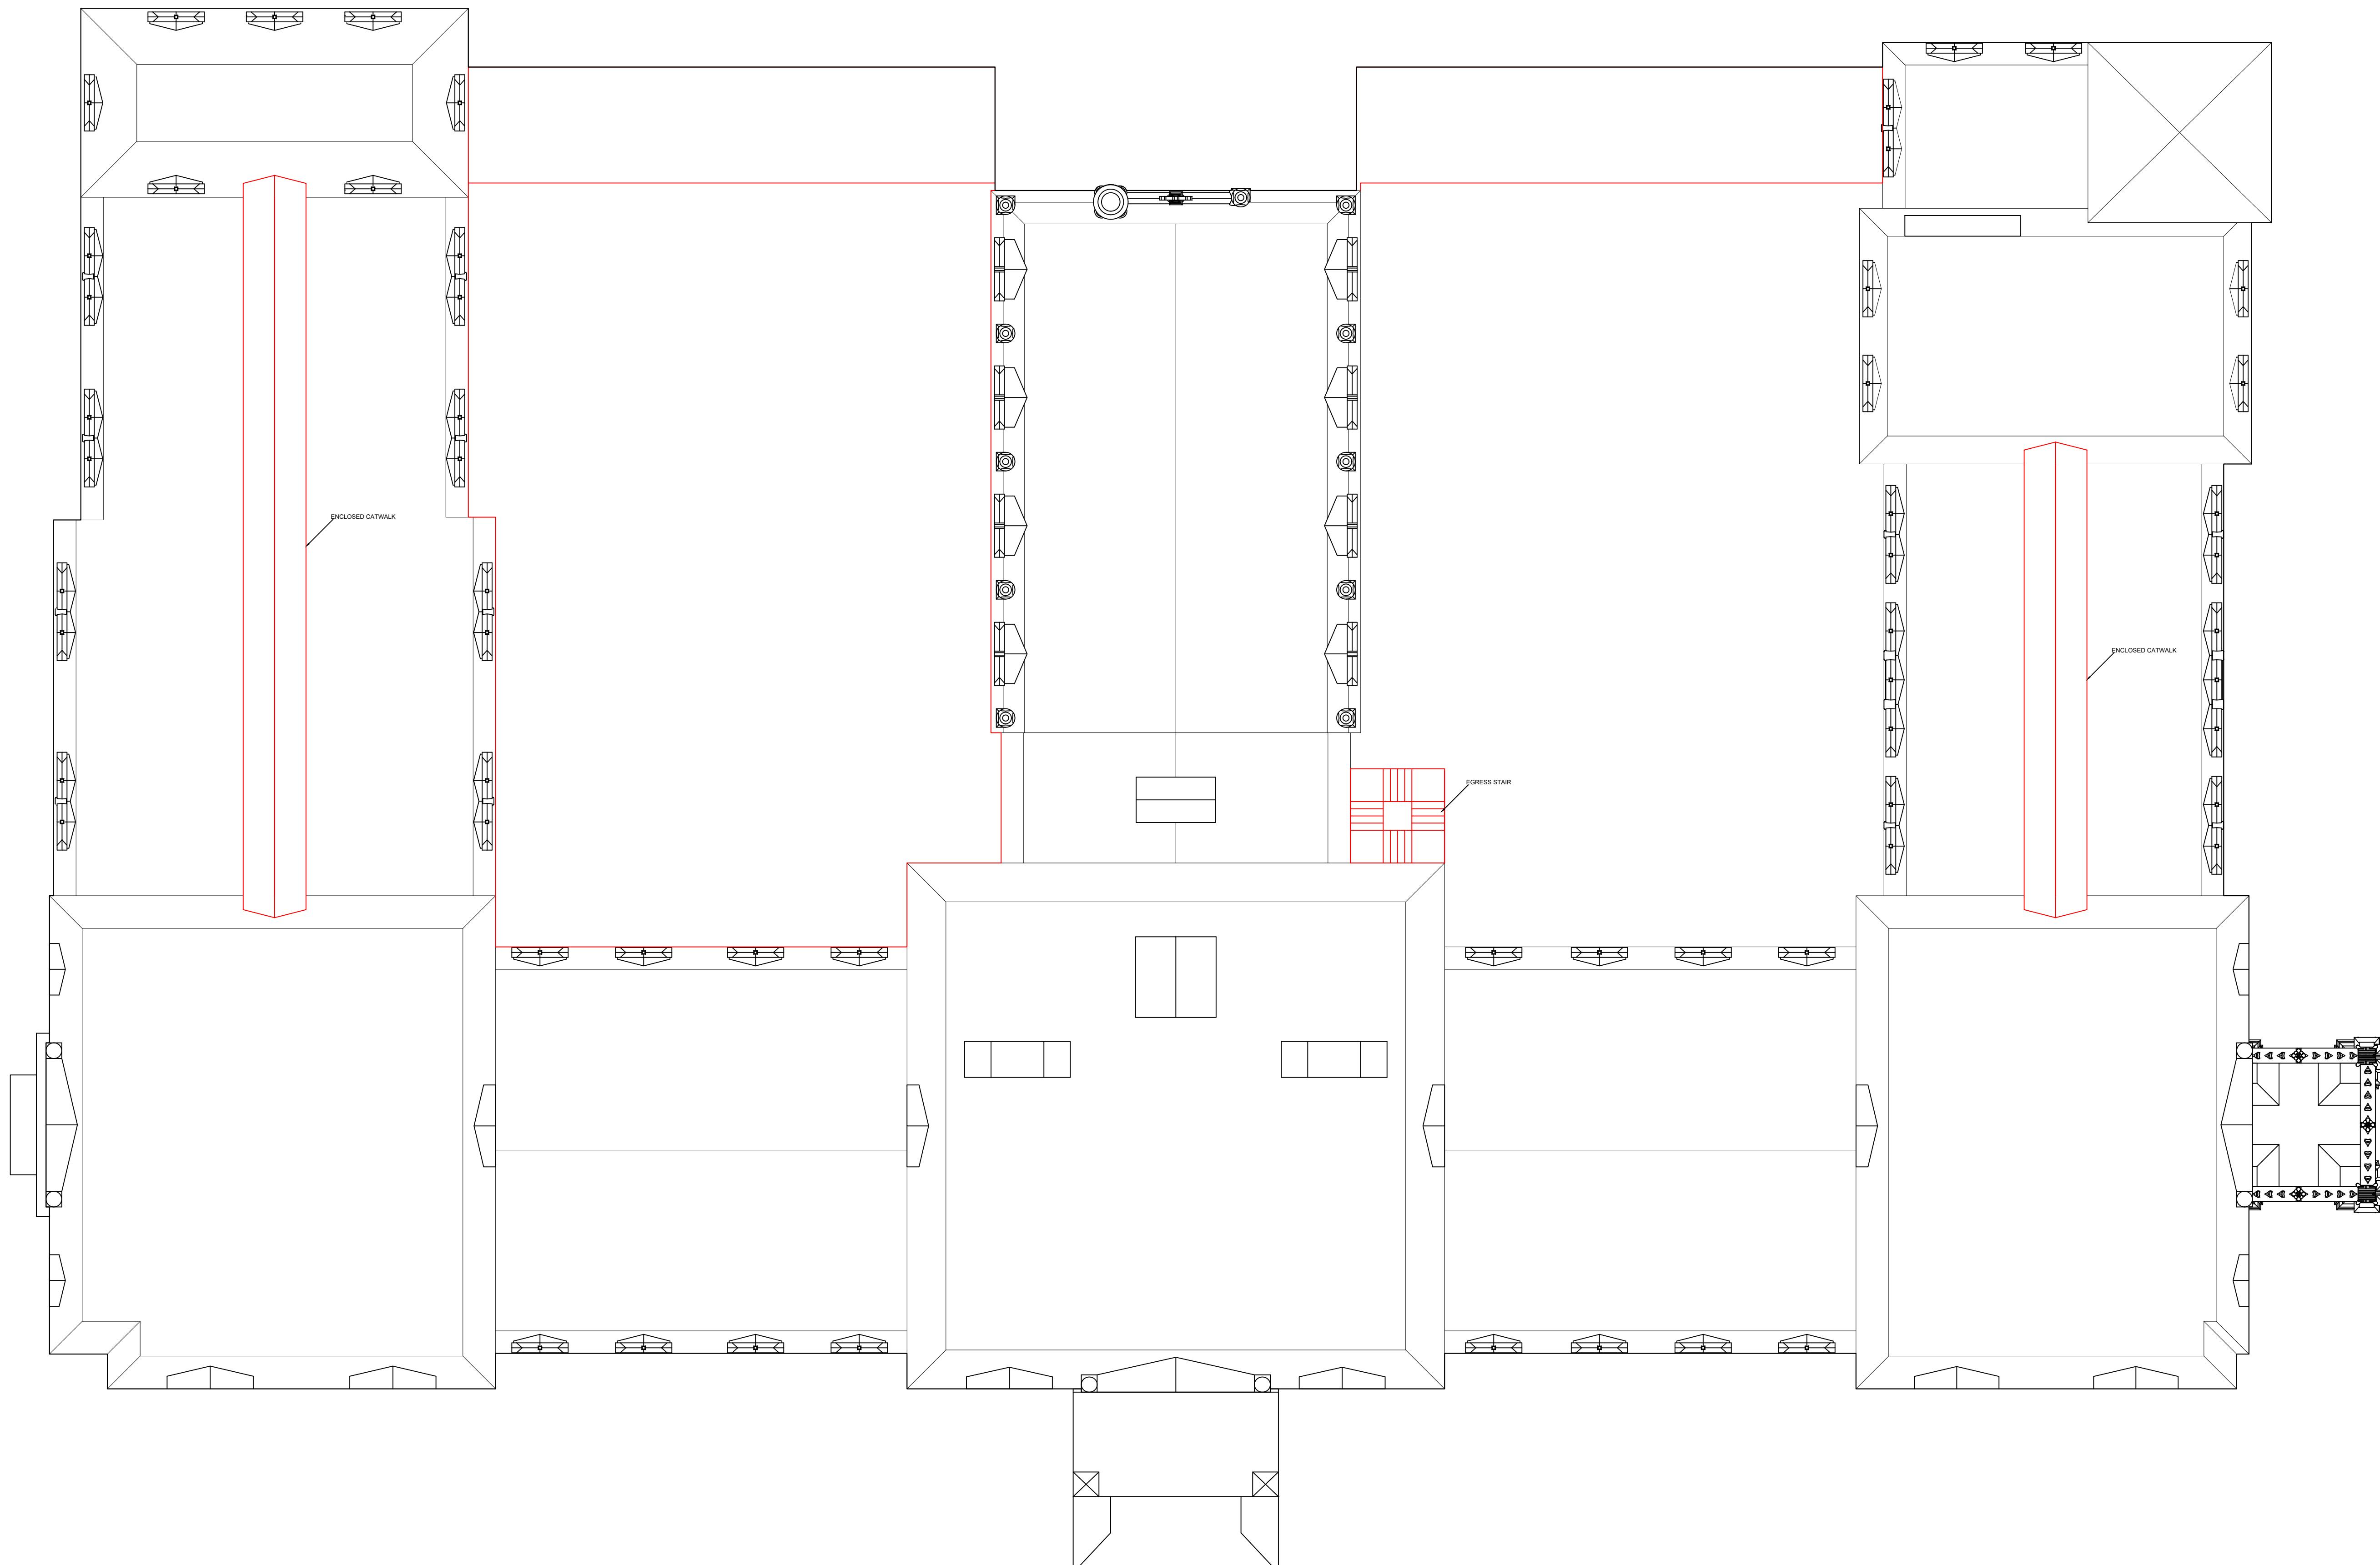

Color	Description
—	Proposed Construction
—	Existing Construction

INCORPORATED VILLAGE
OF GARDEN CITY

ST. PAULS

ROOF PLAN

Project Number	Project Number
Date	Issue Date
Drawn By	Author
Checked By	Checker

A-106

Scale