



PROGRESS
DRAWING

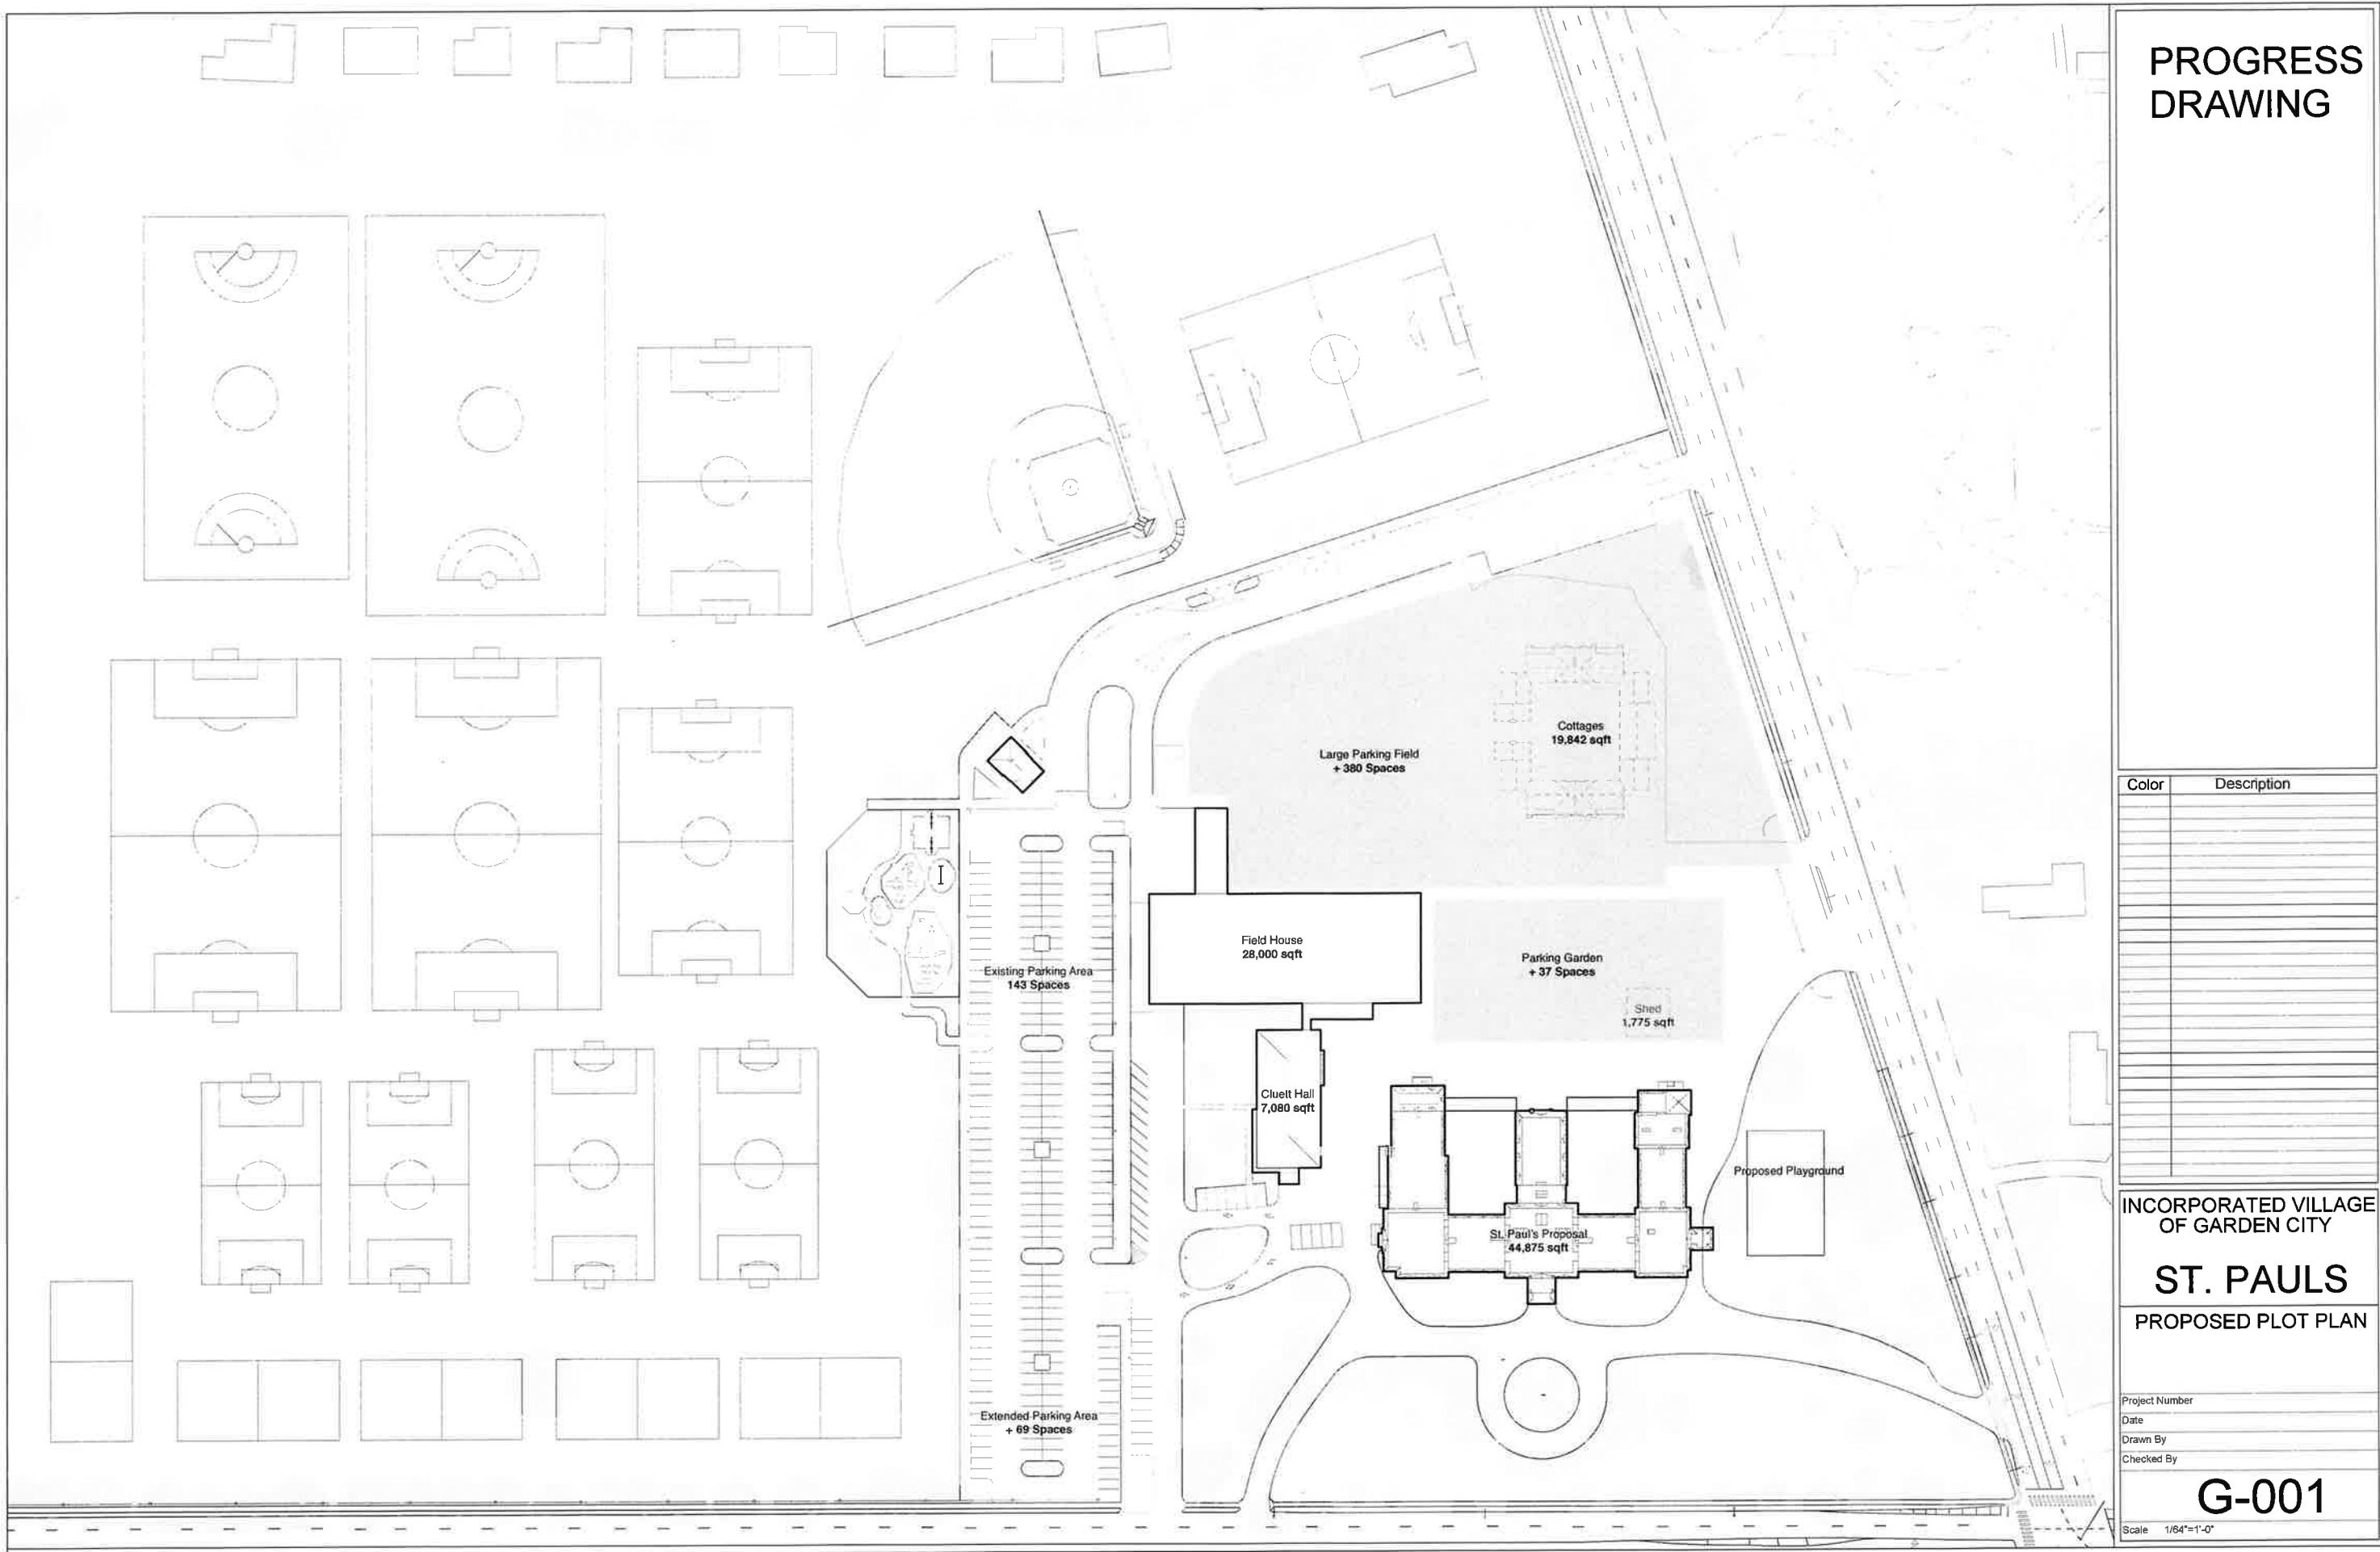

PROGRESS DRAWINGS

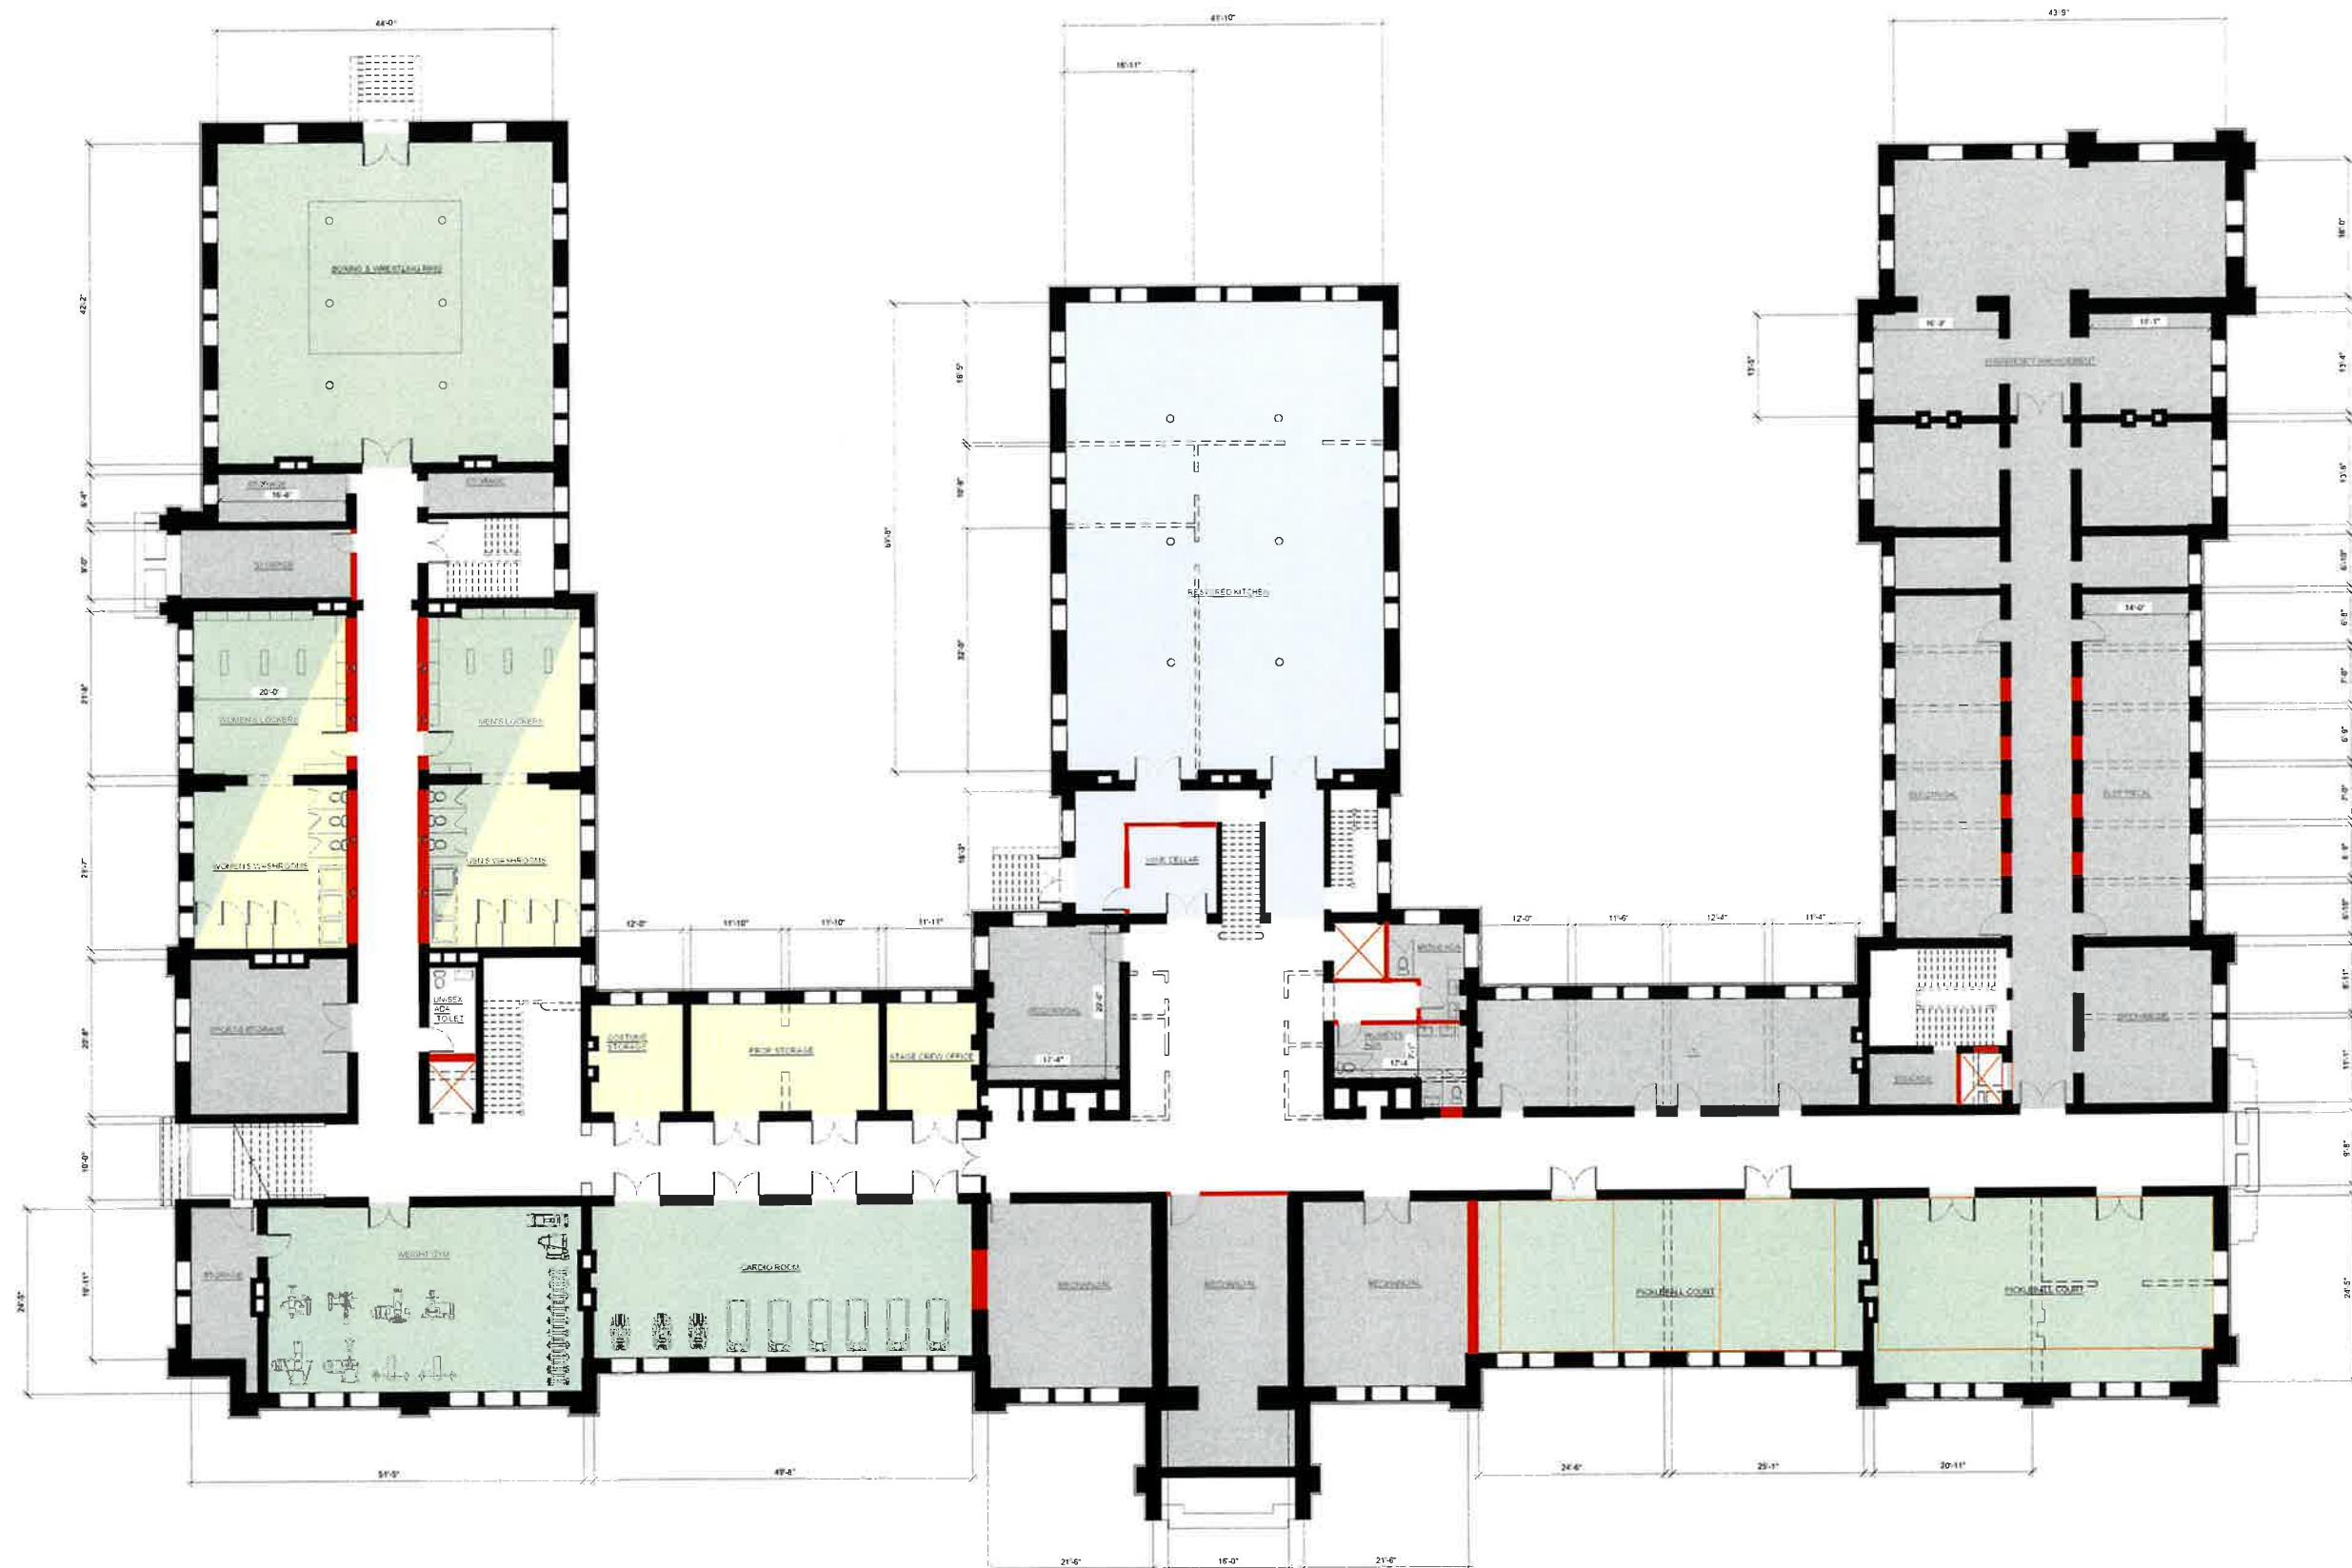


A-100

PROGRESS DRAWINGS




A-101

PROGRESS DRAWINGS

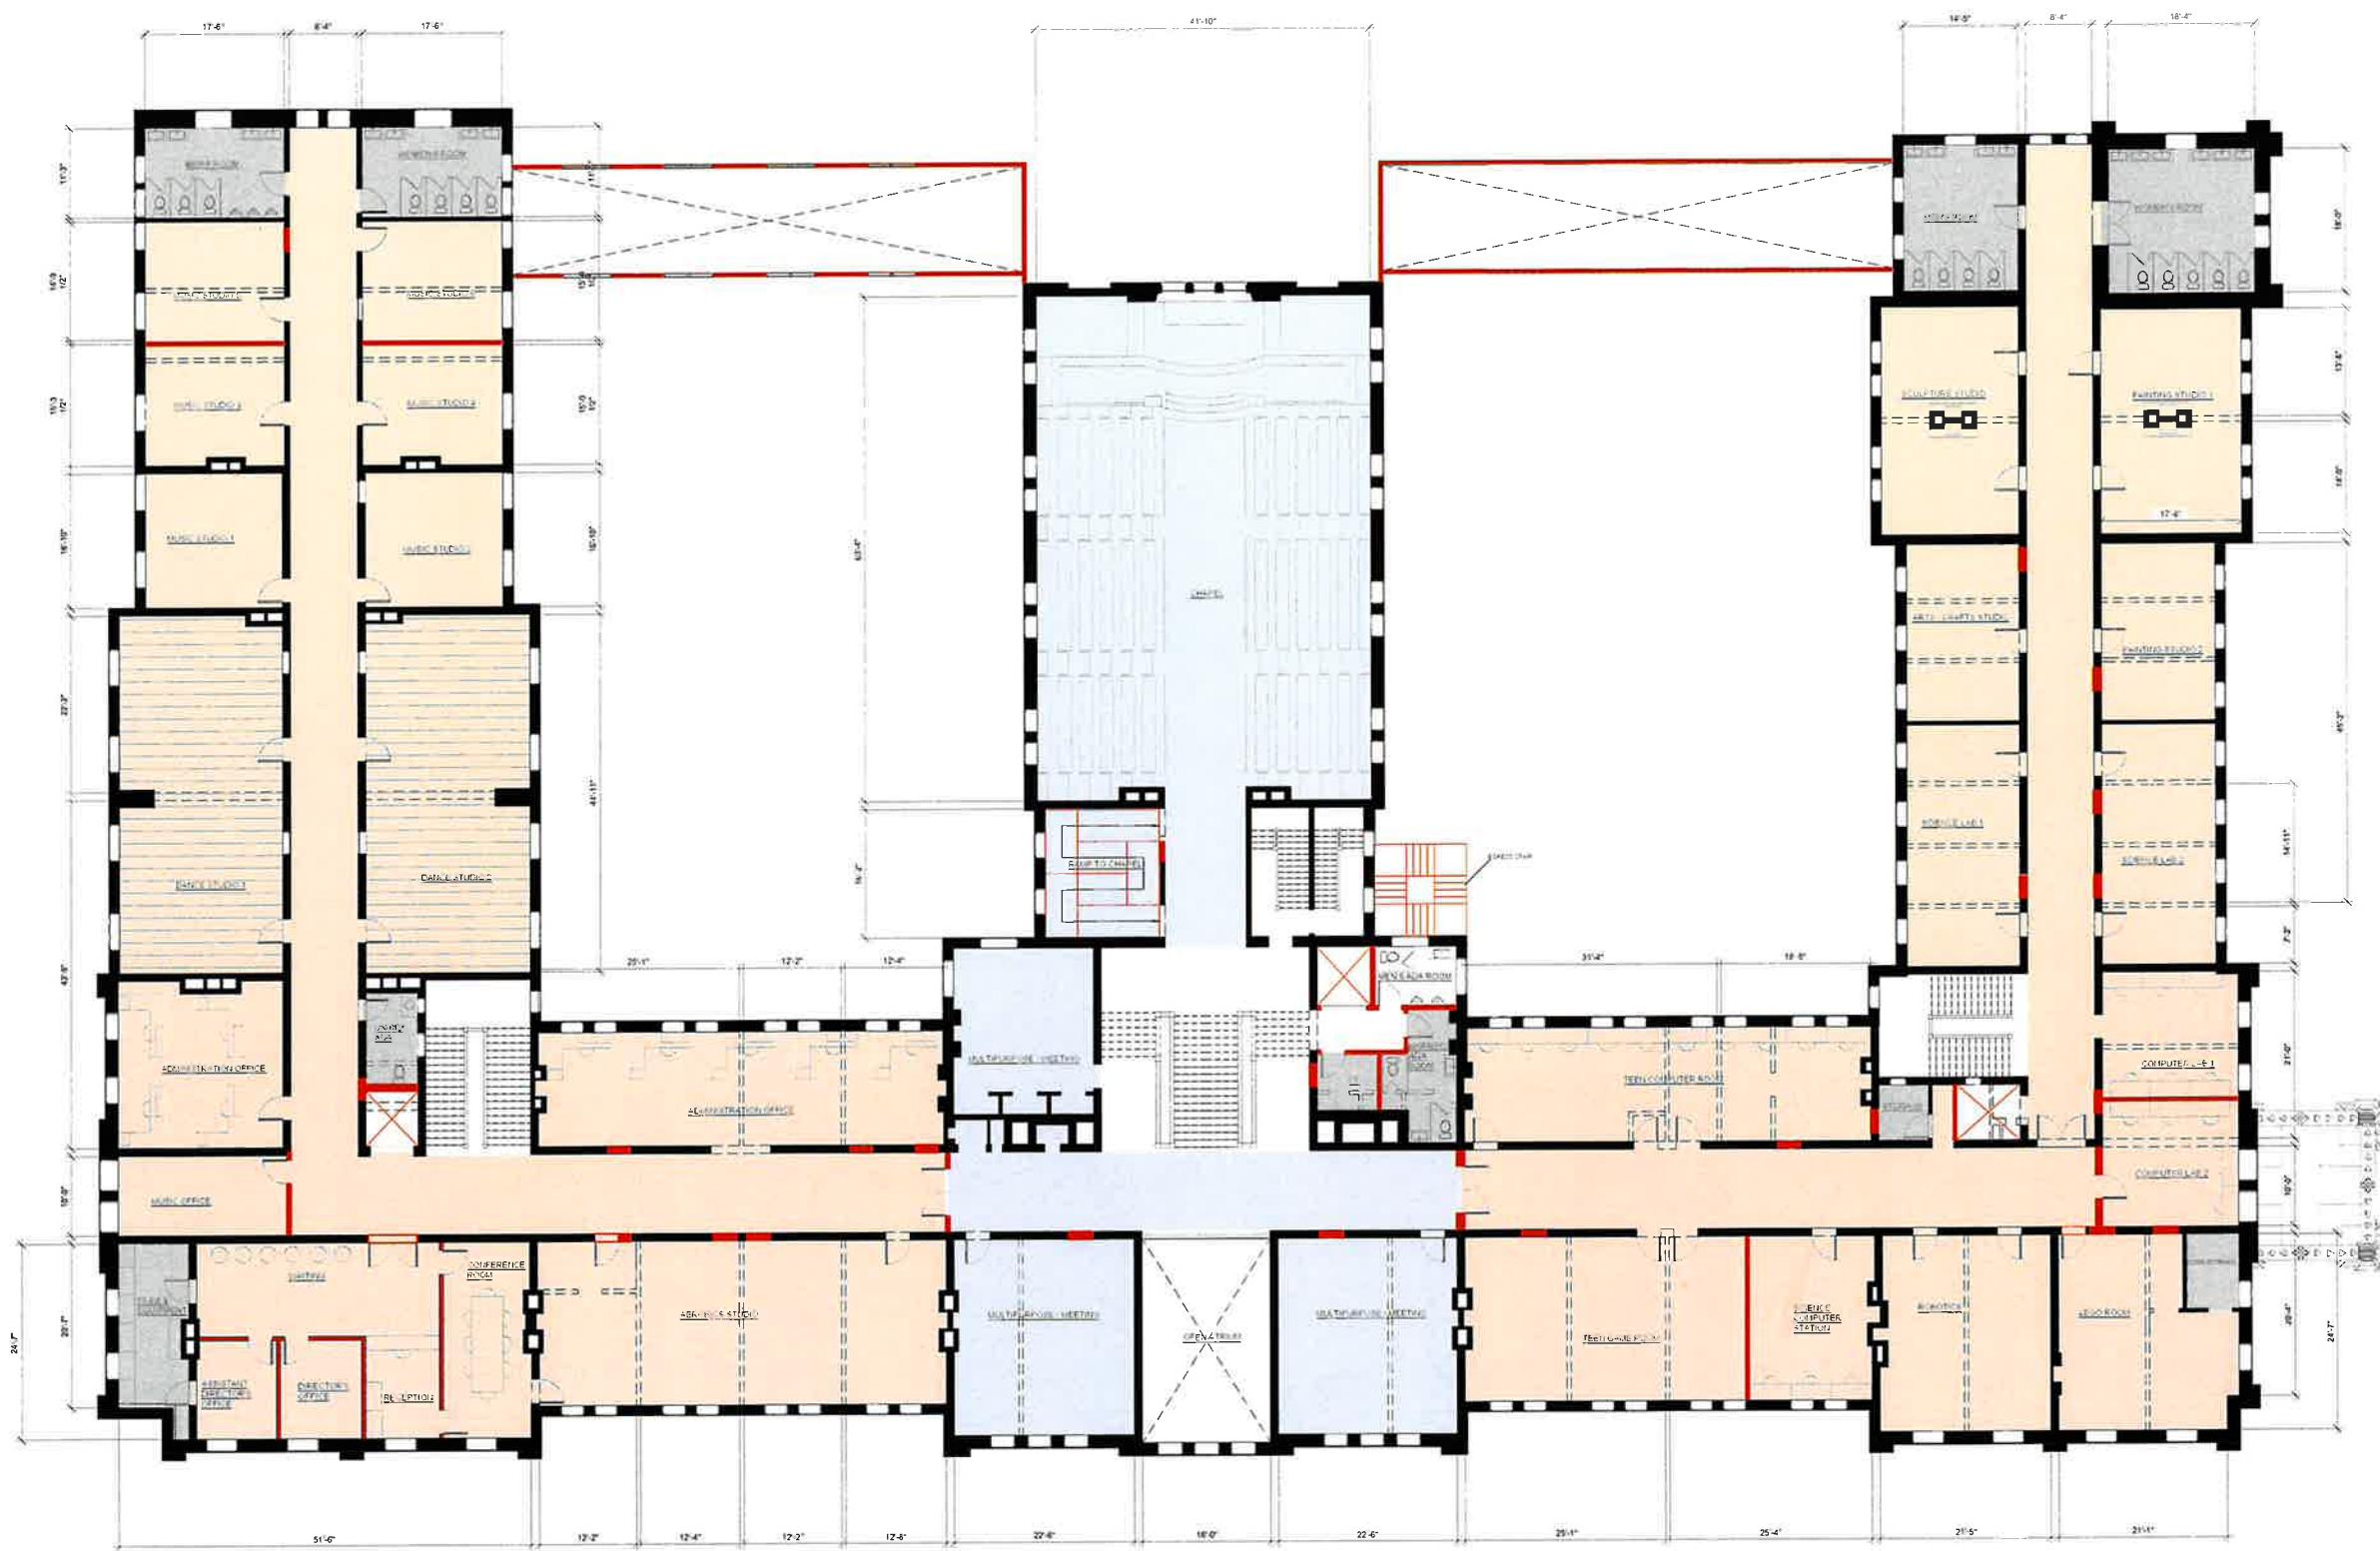

PROGRESS DRAWINGS

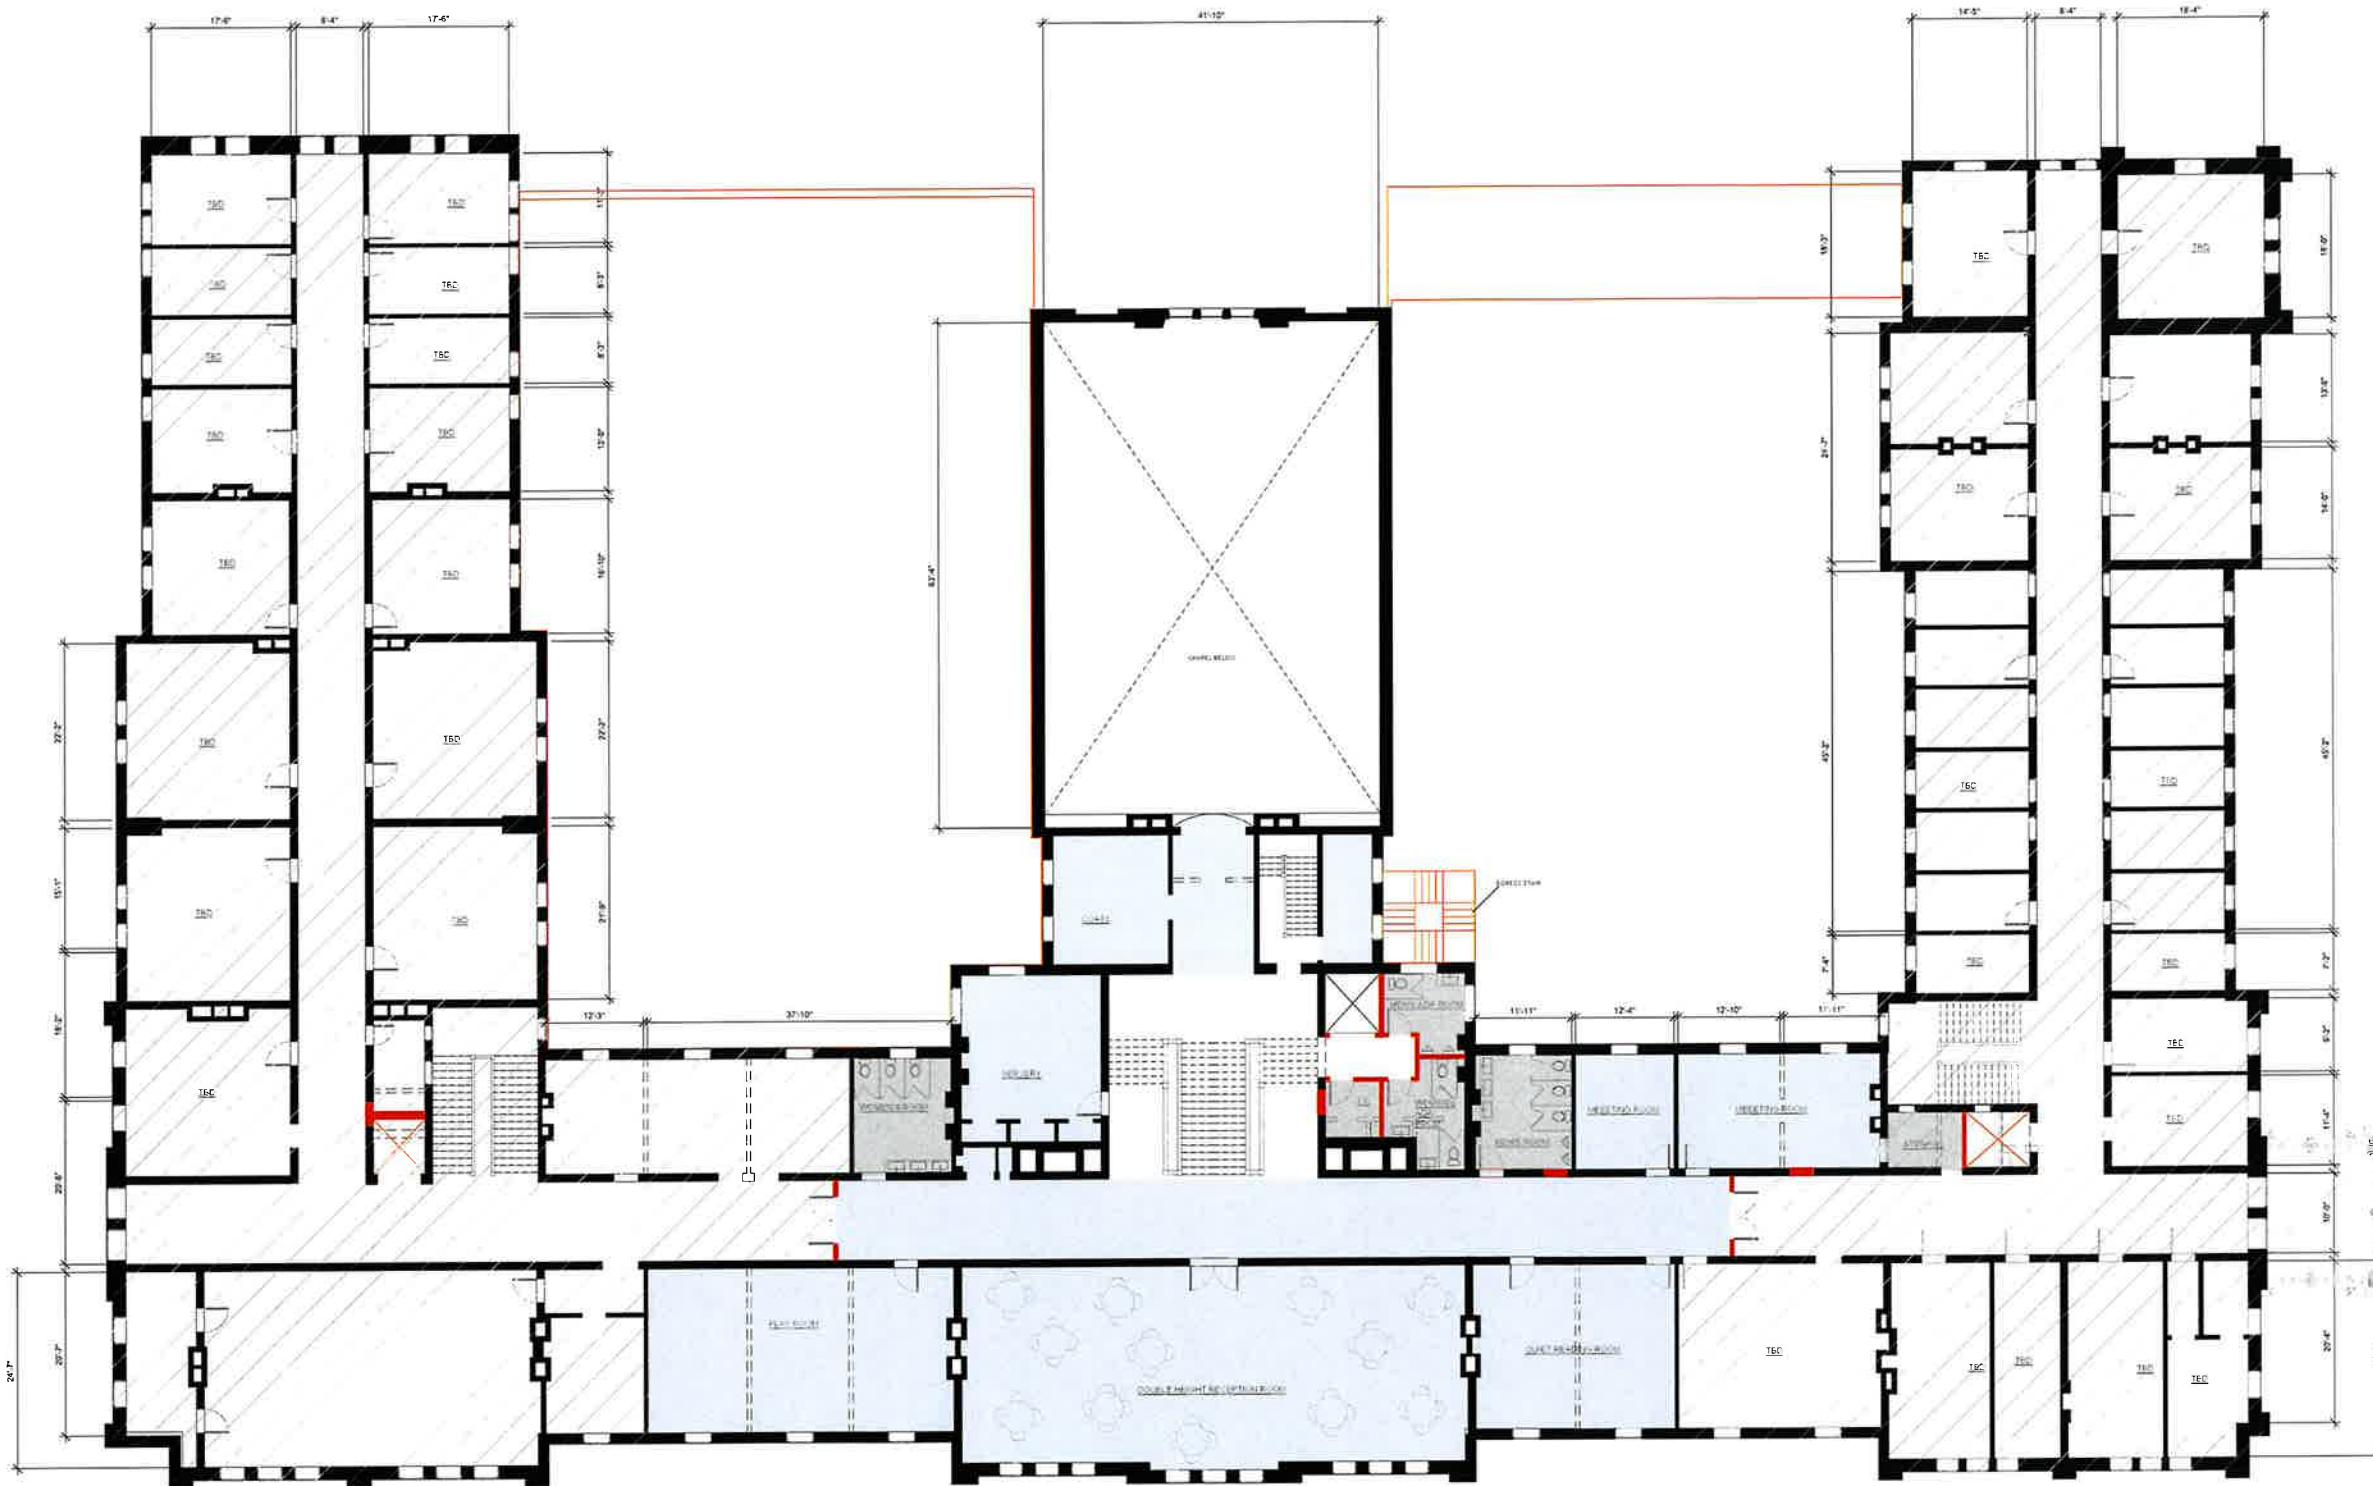

Color	Description
Community Center	
Unassigned	
Storage / Utilities	
Proposed Construction	
Existing Construction	
Demolished	

INCORPORATED VILLAGE
OF GARDEN CITY

ST. PAULS

THIRD FLOOR PLAN


Project Number	Project Number
Date	Issue Date
Drawn By	Author
Checked By	Checker

A-103

Scale

$\frac{1}{32}$ =1'-0"

PROGRESS DRAWINGS

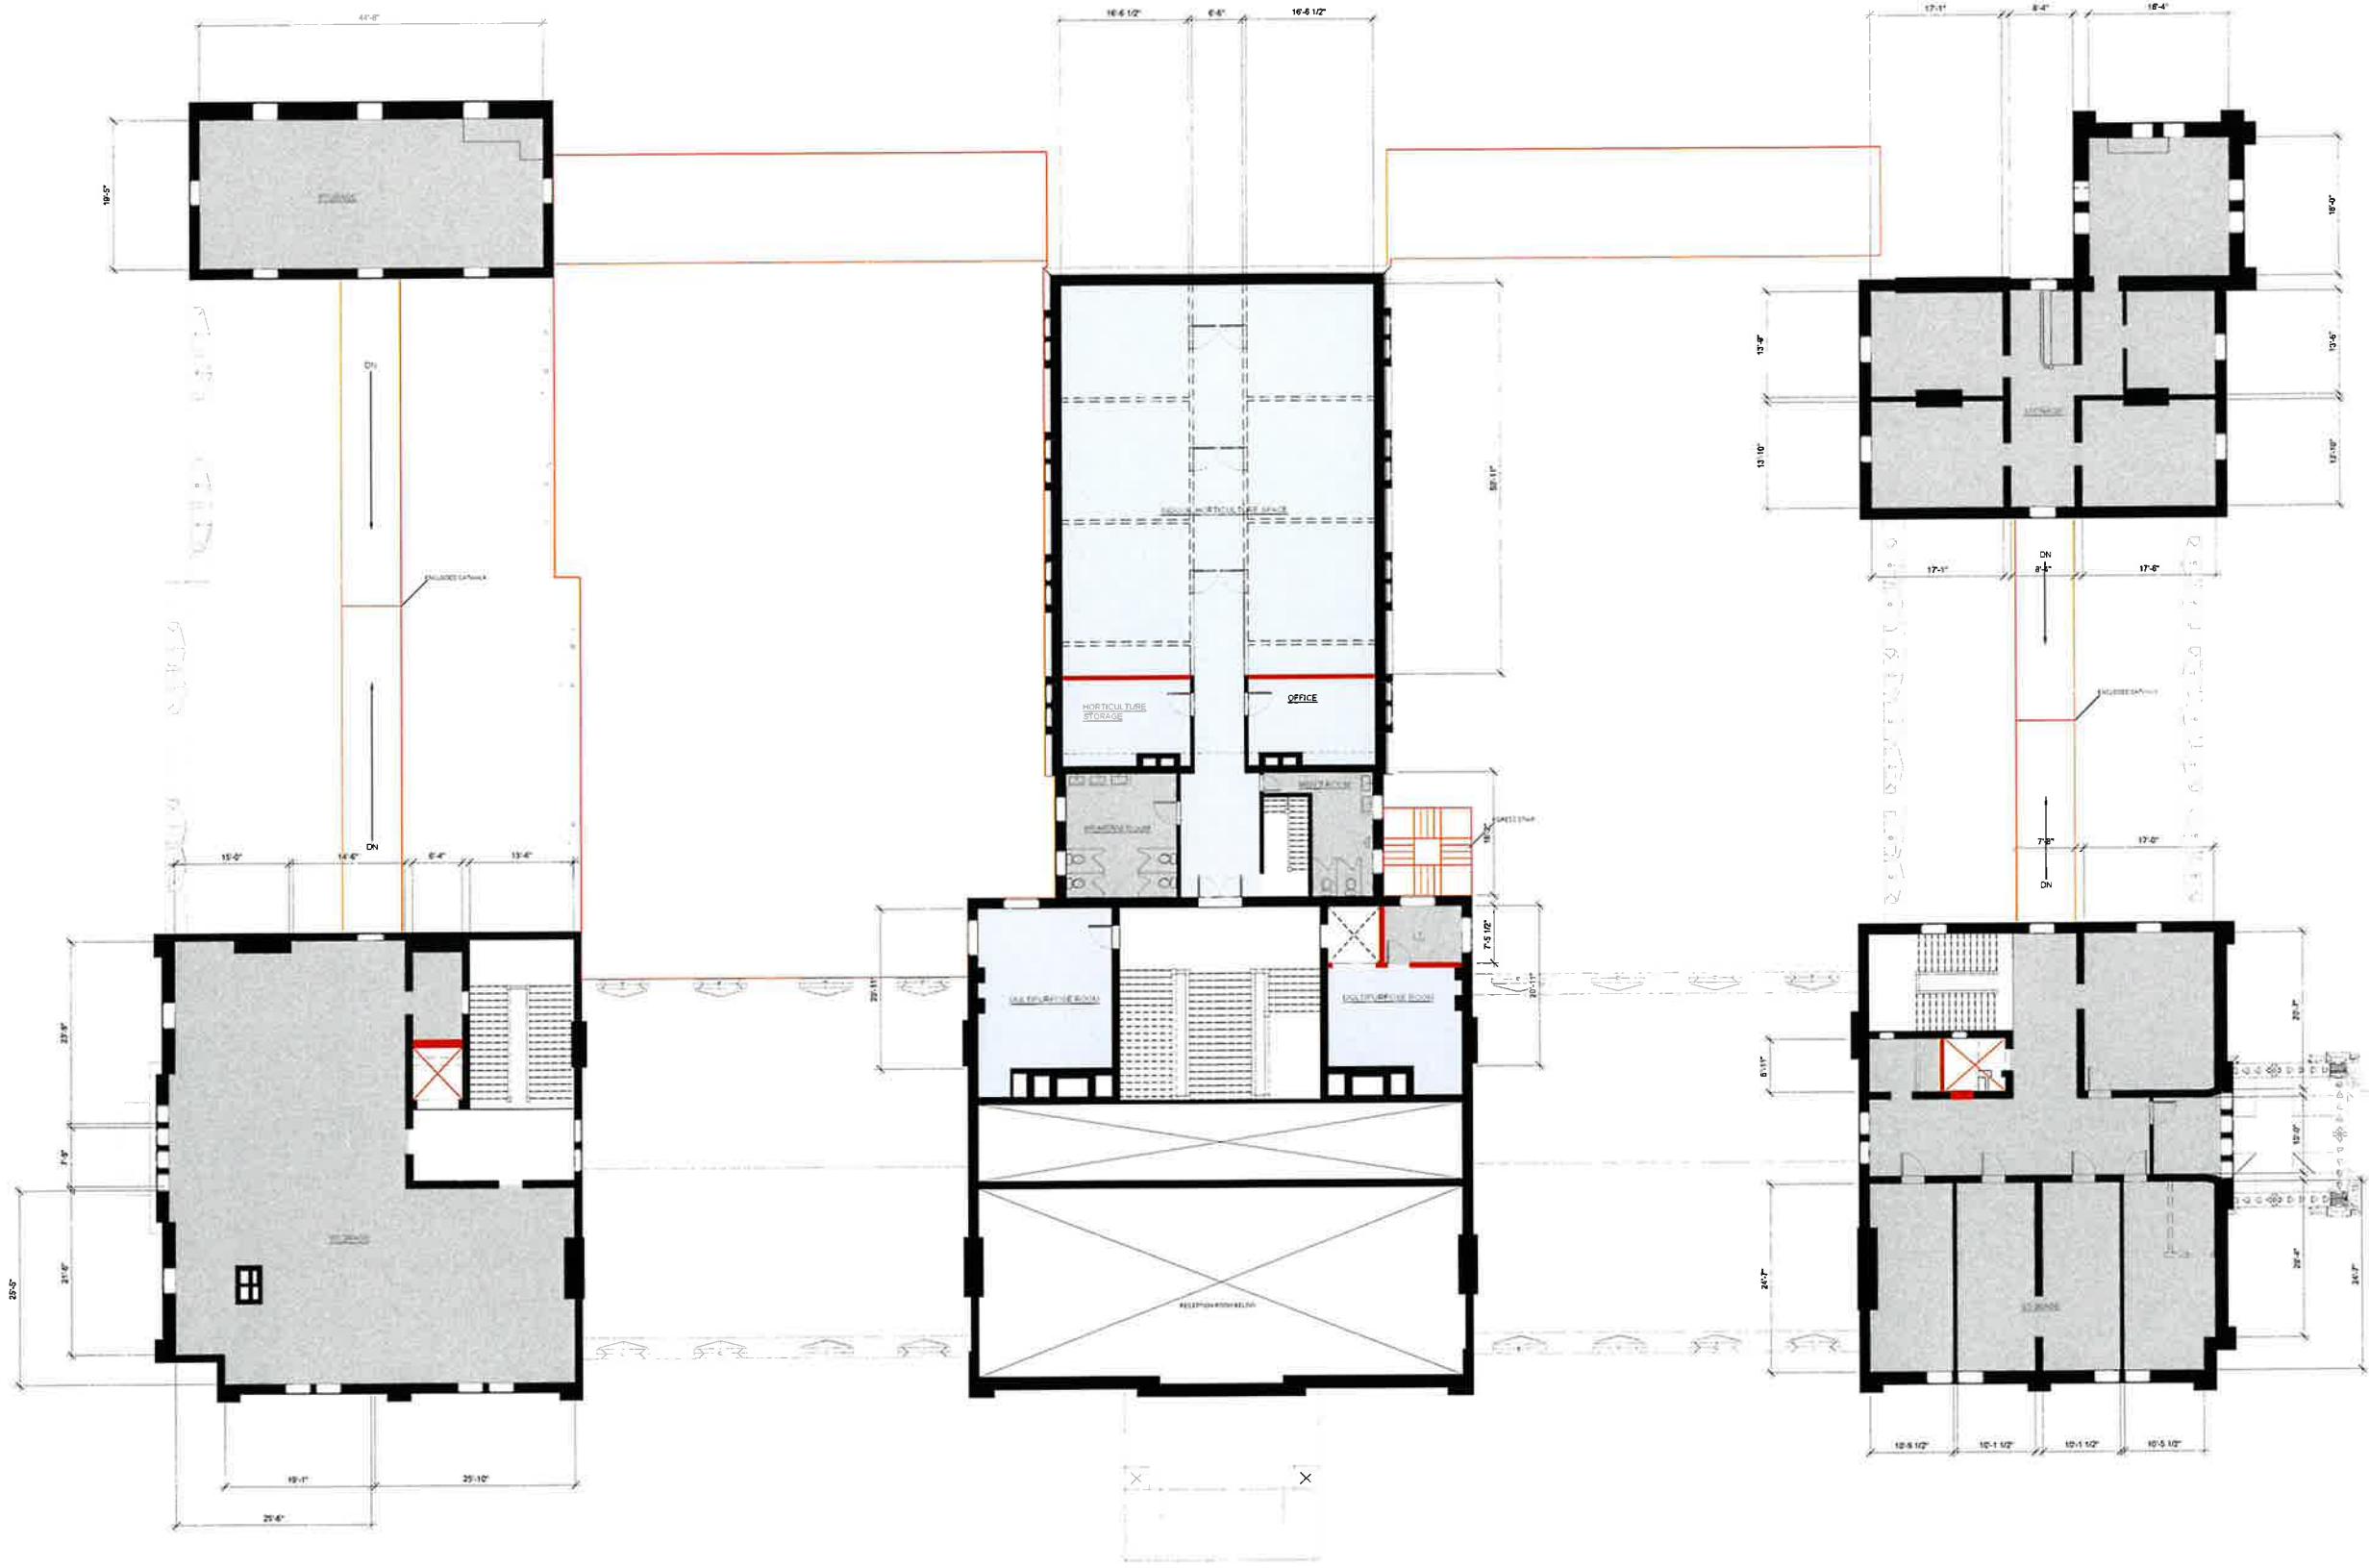

Color	Description
Community Center	
Storage / Utilities	
Proposed Construction	Red lines and shapes
Existing Construction	Black lines and shapes
Demolished	Gray lines and shapes

INCORPORATED VILLAGE
OF GARDEN CITY

ST. PAULS


FOURTH FLOOR PLAN

Project Number	Project Number
Date	Issue Date
Drawn By	Author
Checked By	Checker

A-104

Scale $\frac{1}{2}''=1'-0''$

PROGRESS DRAWINGS

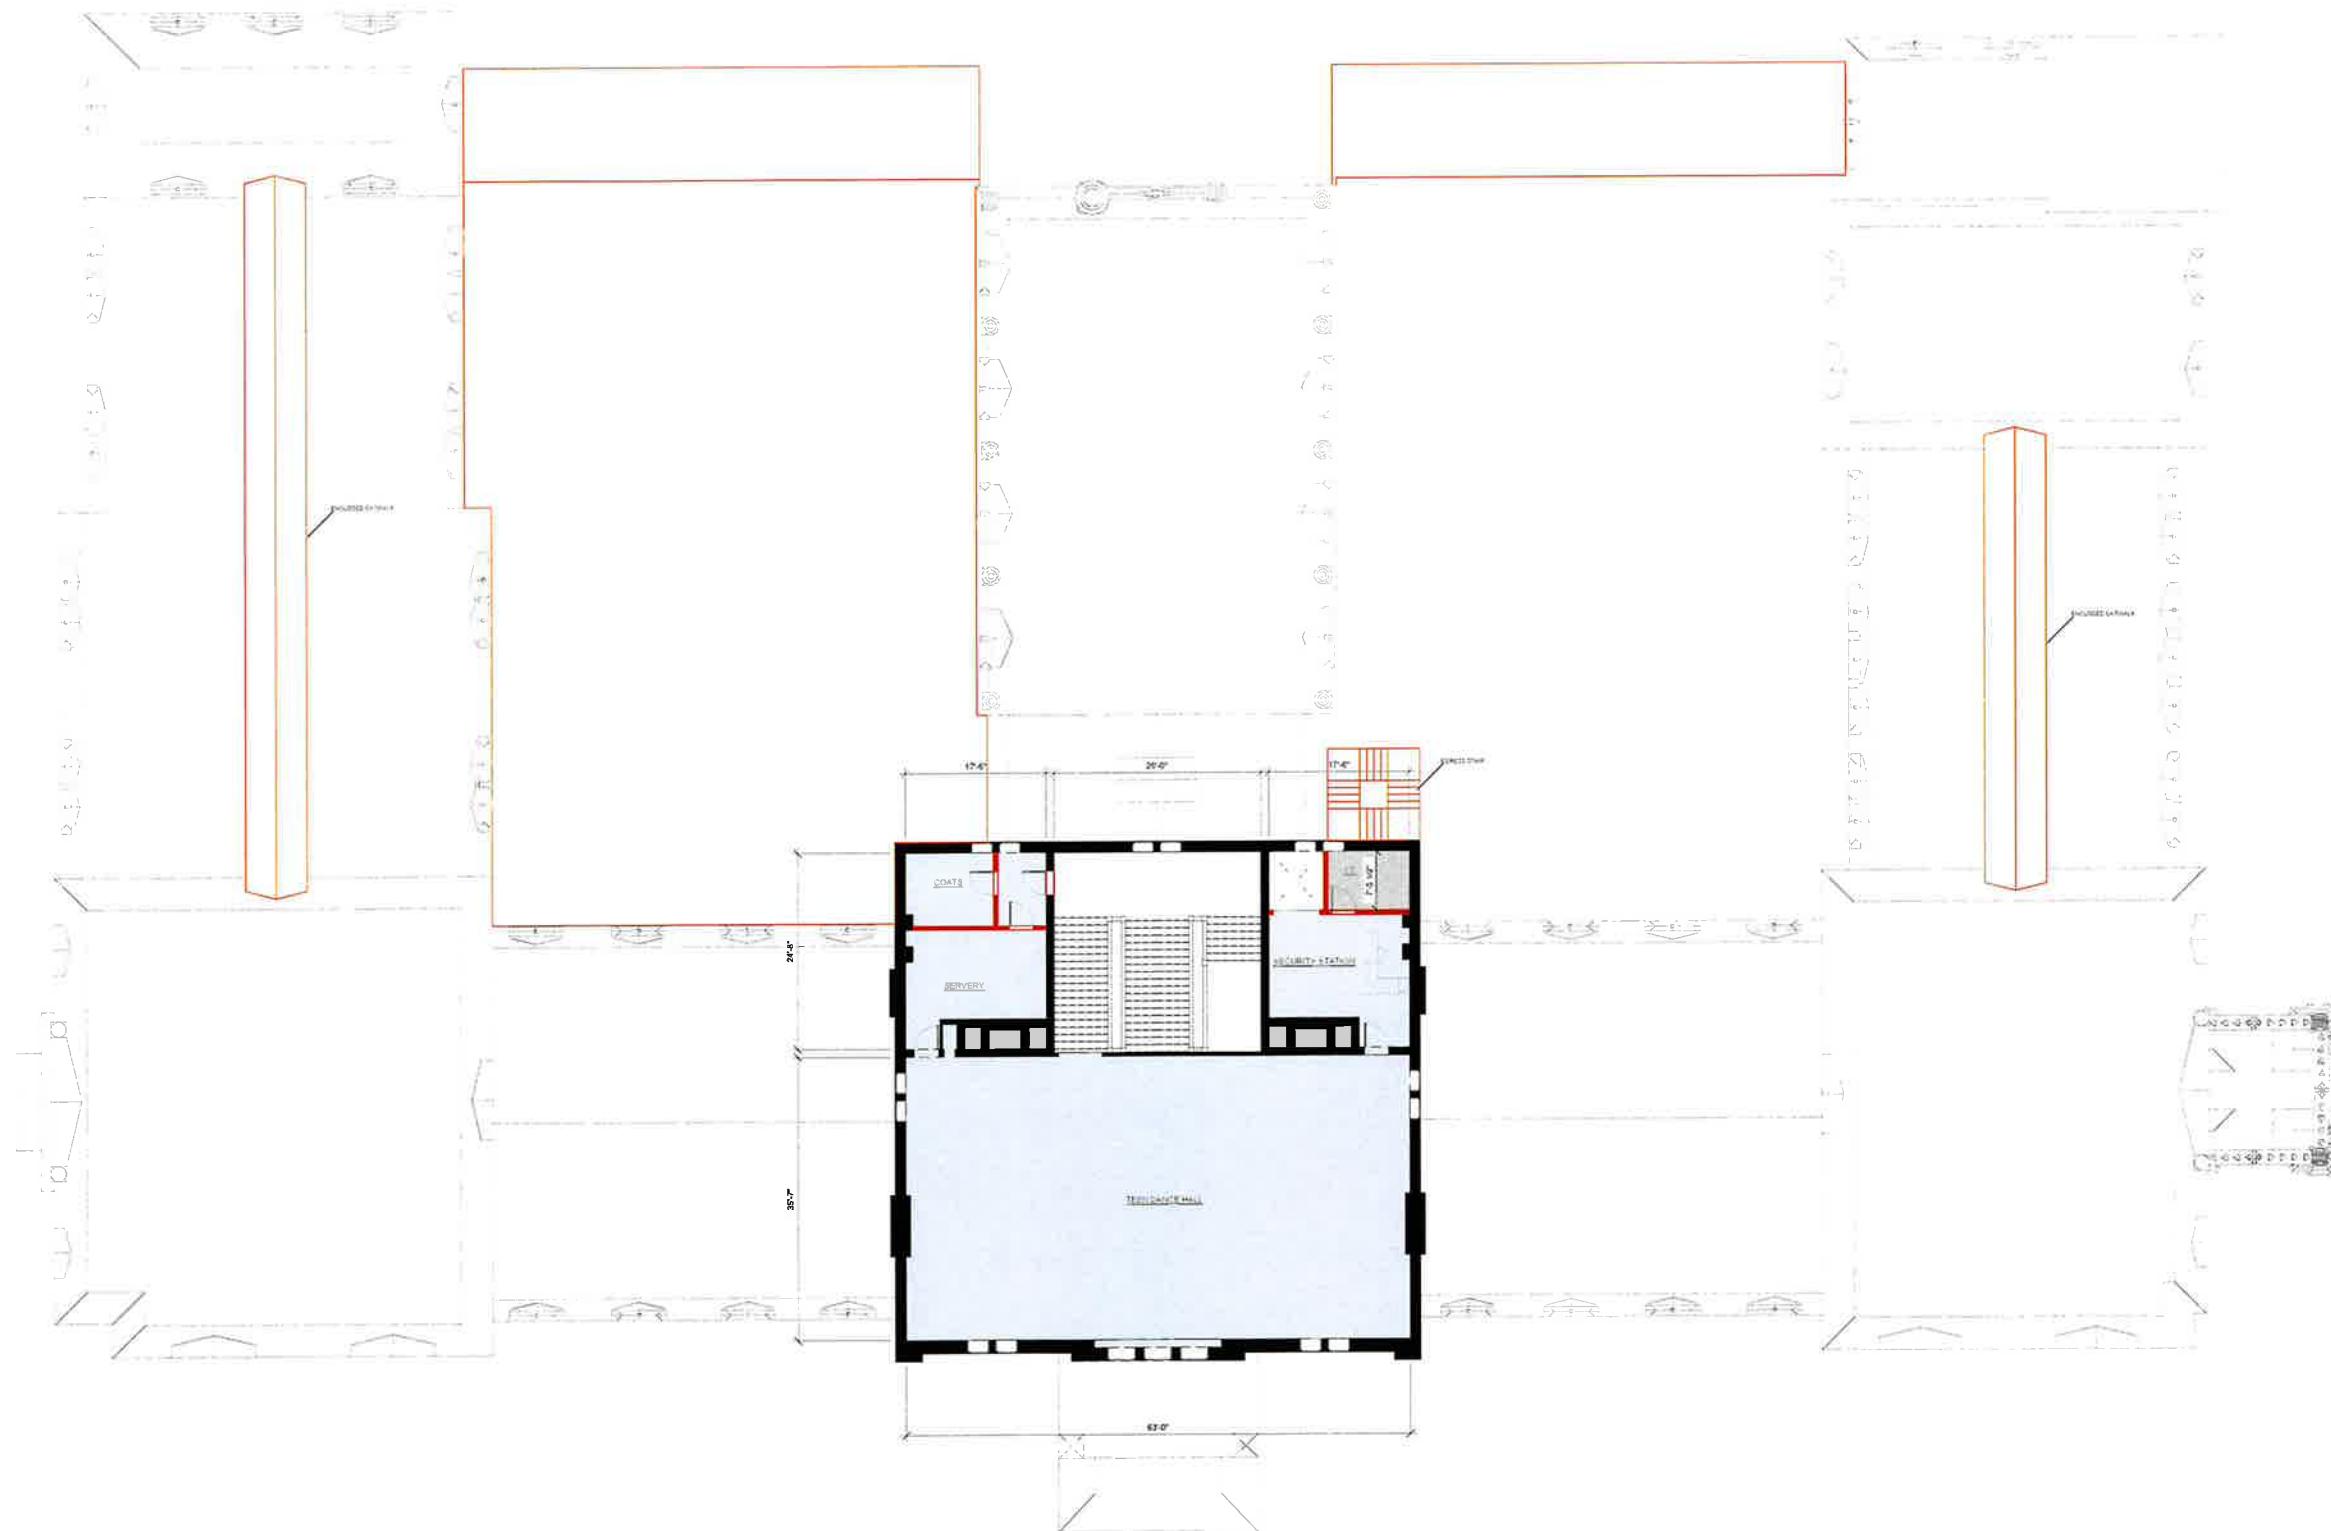

Color	Description
Community Center	
Storage / Utilities	
Proposed Construction	
Existing Construction	
Demolished	

INCORPORATED VILLAGE
OF GARDEN CITY

ST. PAULS

FIFTH FLOOR PLAN

Project Number	Project Number
Date	Issue Date
Drawn By	Author
Checked By	Checker

A-105

Scale $\frac{1}{2} = 1'-0''$

PROGRESS
DRAWINGS



INCORPORATED VILLAGE
OF GARDEN CITY

ST. PAULS

ROOF PLAN

Project Number	Project Number
Date	Issue Date
Drawn By	Author
Checked By	Checker

A-106

Scale

PROGRESS DRAWINGS



① NORTH SECTION
3/32" = 1'-0"

Color	Description
Community Center	
Performance Center	
Athletics	
Youth Center	
Department of Recreation	
Senior Center	
Storage / Utilities / Emergency	
Unassigned	
Proposed Construction	
Existing Construction	

INCORPORATED VILLAGE
OF GARDEN CITY

ST. PAULS

NORTH SECTION

Project Number	Project Number
Date	Issue Date
Drawn By	Author
Checked By	Checker

A-200

Scale 3/32" = 1'-0"

PROGRESS DRAWINGS



Color	Description
Community Center	Existing Construction
Performance Center	Existing Construction
Athletics	Existing Construction
Department of Recreation	Existing Construction
Unassigned	Existing Construction
Proposed Construction	Proposed Construction
Existing Construction	Existing Construction

INCORPORATED VILLAGE
OF GARDEN CITY

ST. PAULS

SECTION THRU THEATER

Project Number	Project Number
Date	Issue Date
Drawn By	Author
Checked By	Checker
Scale $\frac{1}{2}''=1'-0''$	
A-201	

PROGRESS DRAWINGS



INCORPORATED VILLAGE
OF GARDEN CITY

ST. PAULS

NORTH ELEVATION

Project Number	Project Number
Date	Issue Date
Drawn By	Author
Checked By	Checker

A-300

Scale

1/32"

= 1'-0"