


PROGRESS DRAWINGS

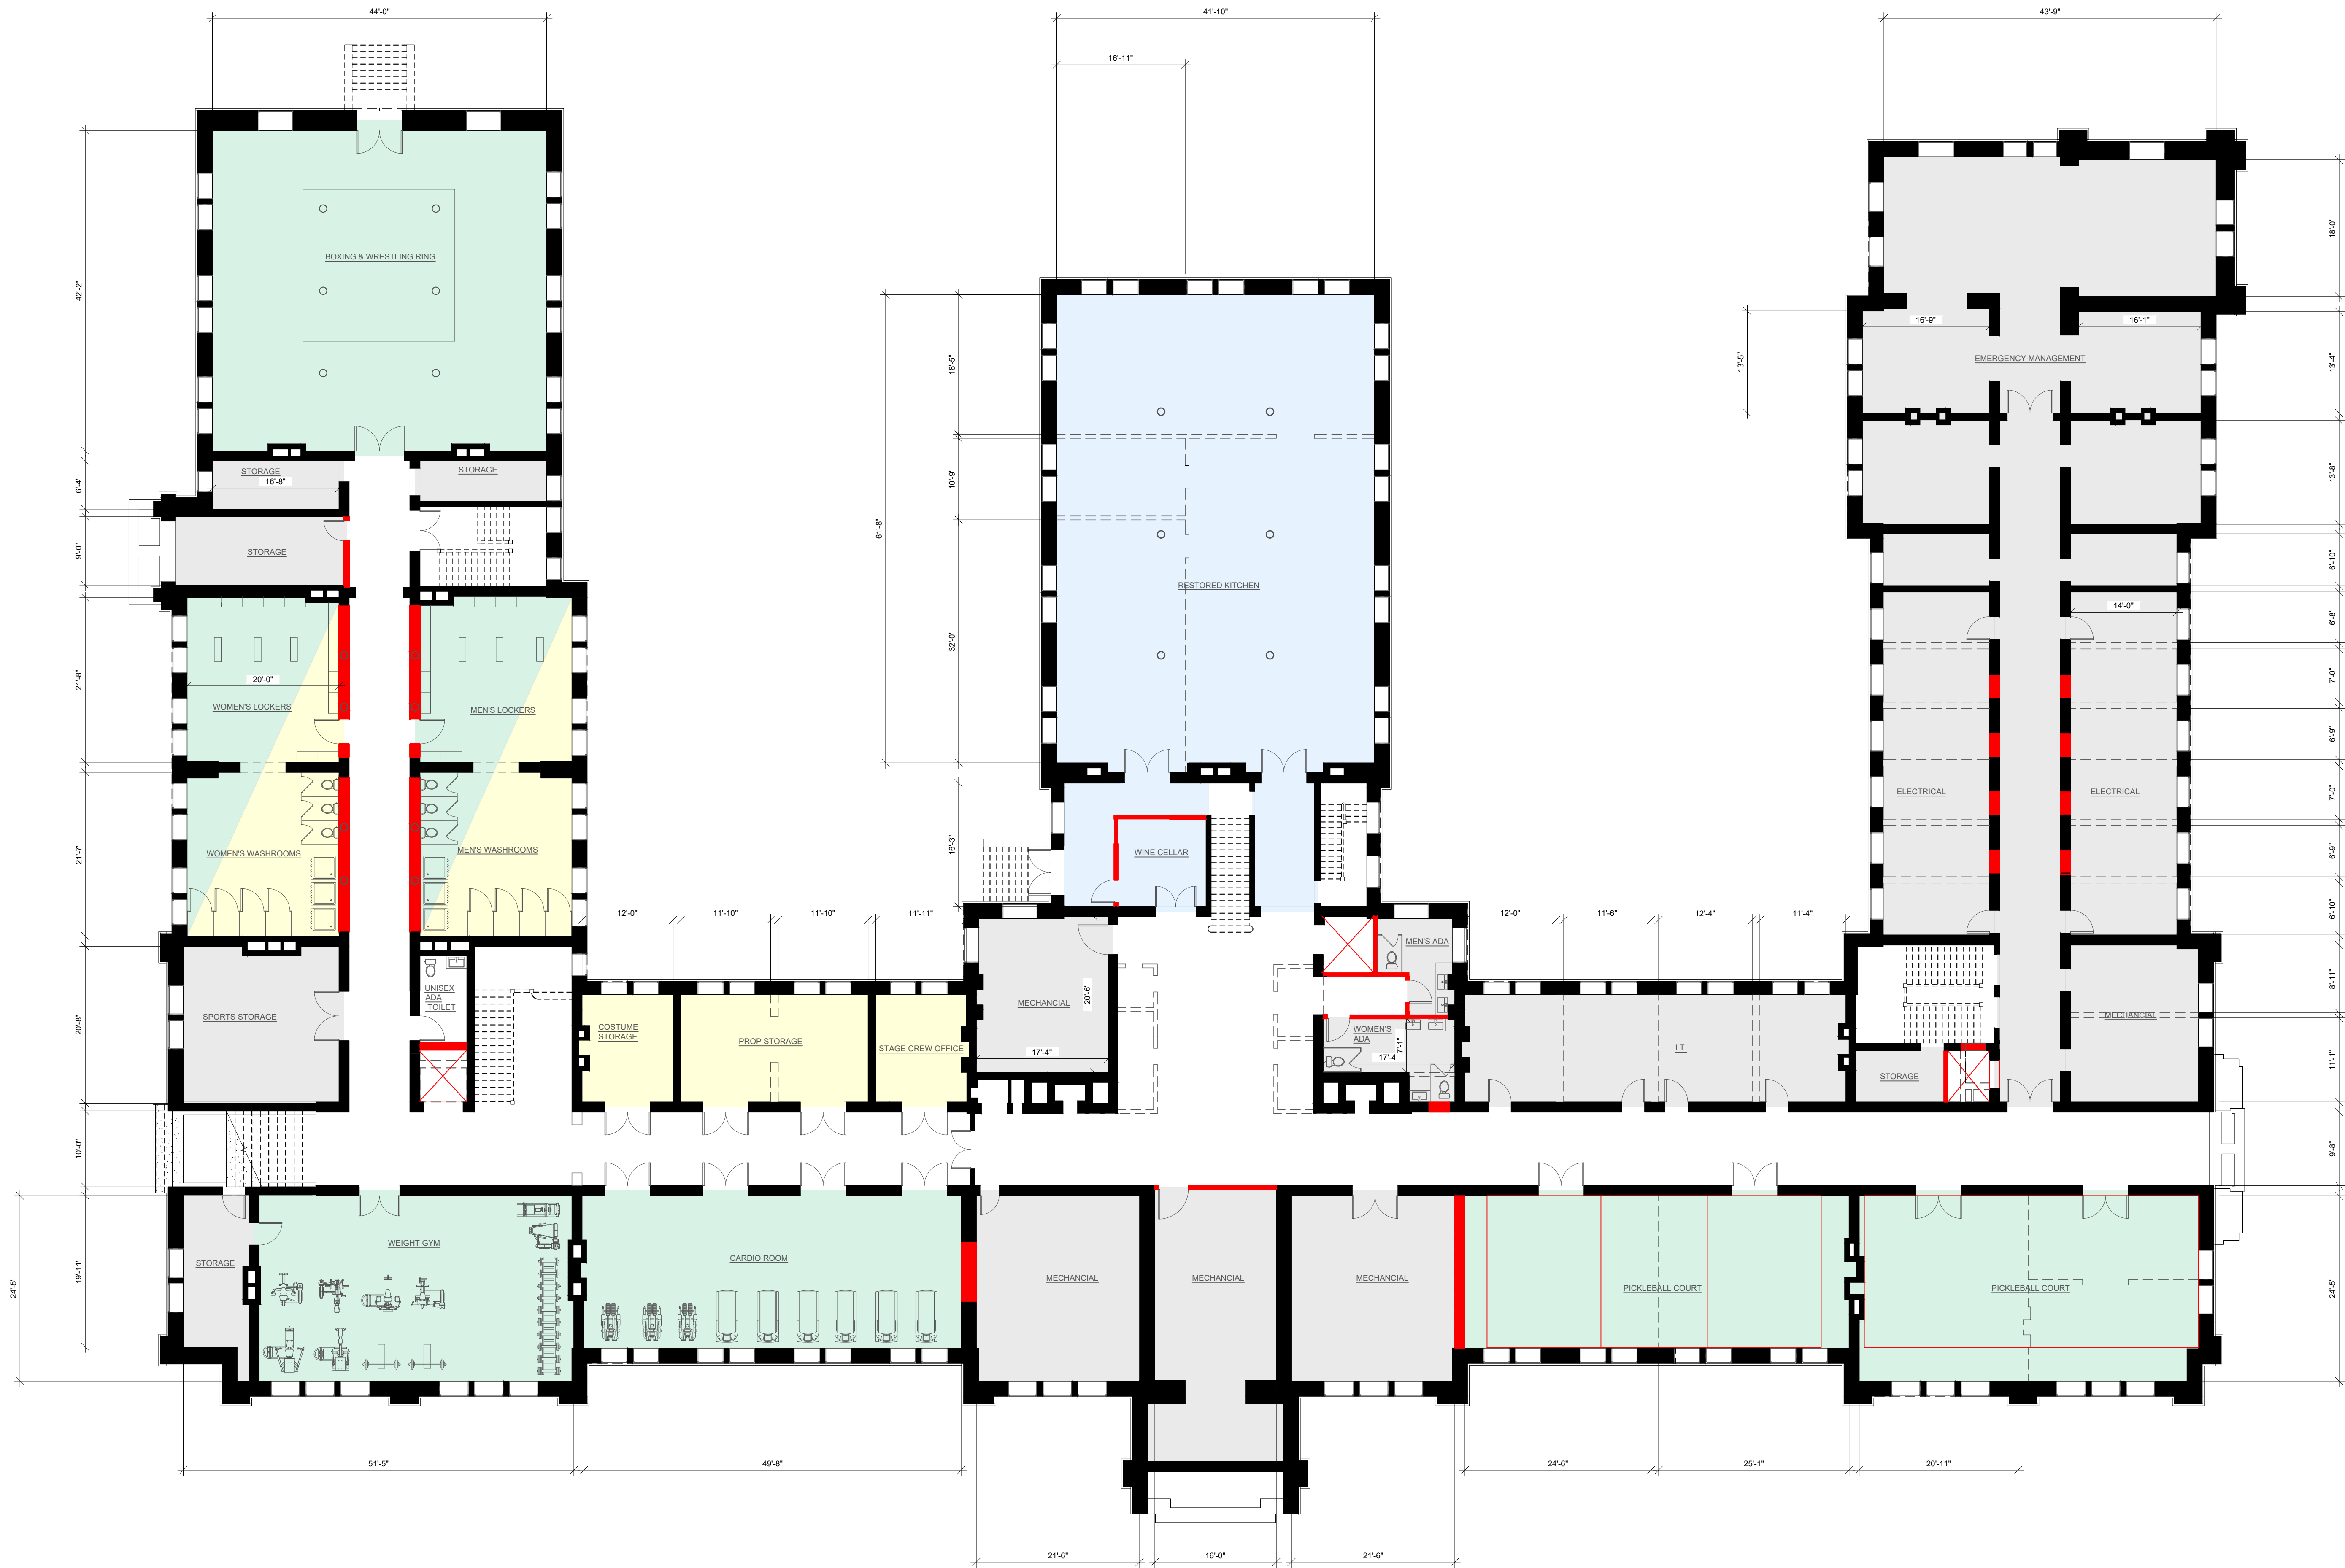

Color	Description
Blue	Community Center
Yellow	Performance Center
Green	Athletics
Grey	Storage / Utilities / Emergency
Red	Proposed Construction
Black	Existing Construction
Dashed	Demolished

INCORPORATED VILLAGE
OF GARDEN CITY

ST. PAULS

BASEMENT FLOOR PLAN

Project Number	Project Number
Date	Issue Date
Drawn By	Author
Checked By	Checker

A-100

Scale $\frac{3}{32}'' = 1'-0''$