


PROGRESS DRAWINGS

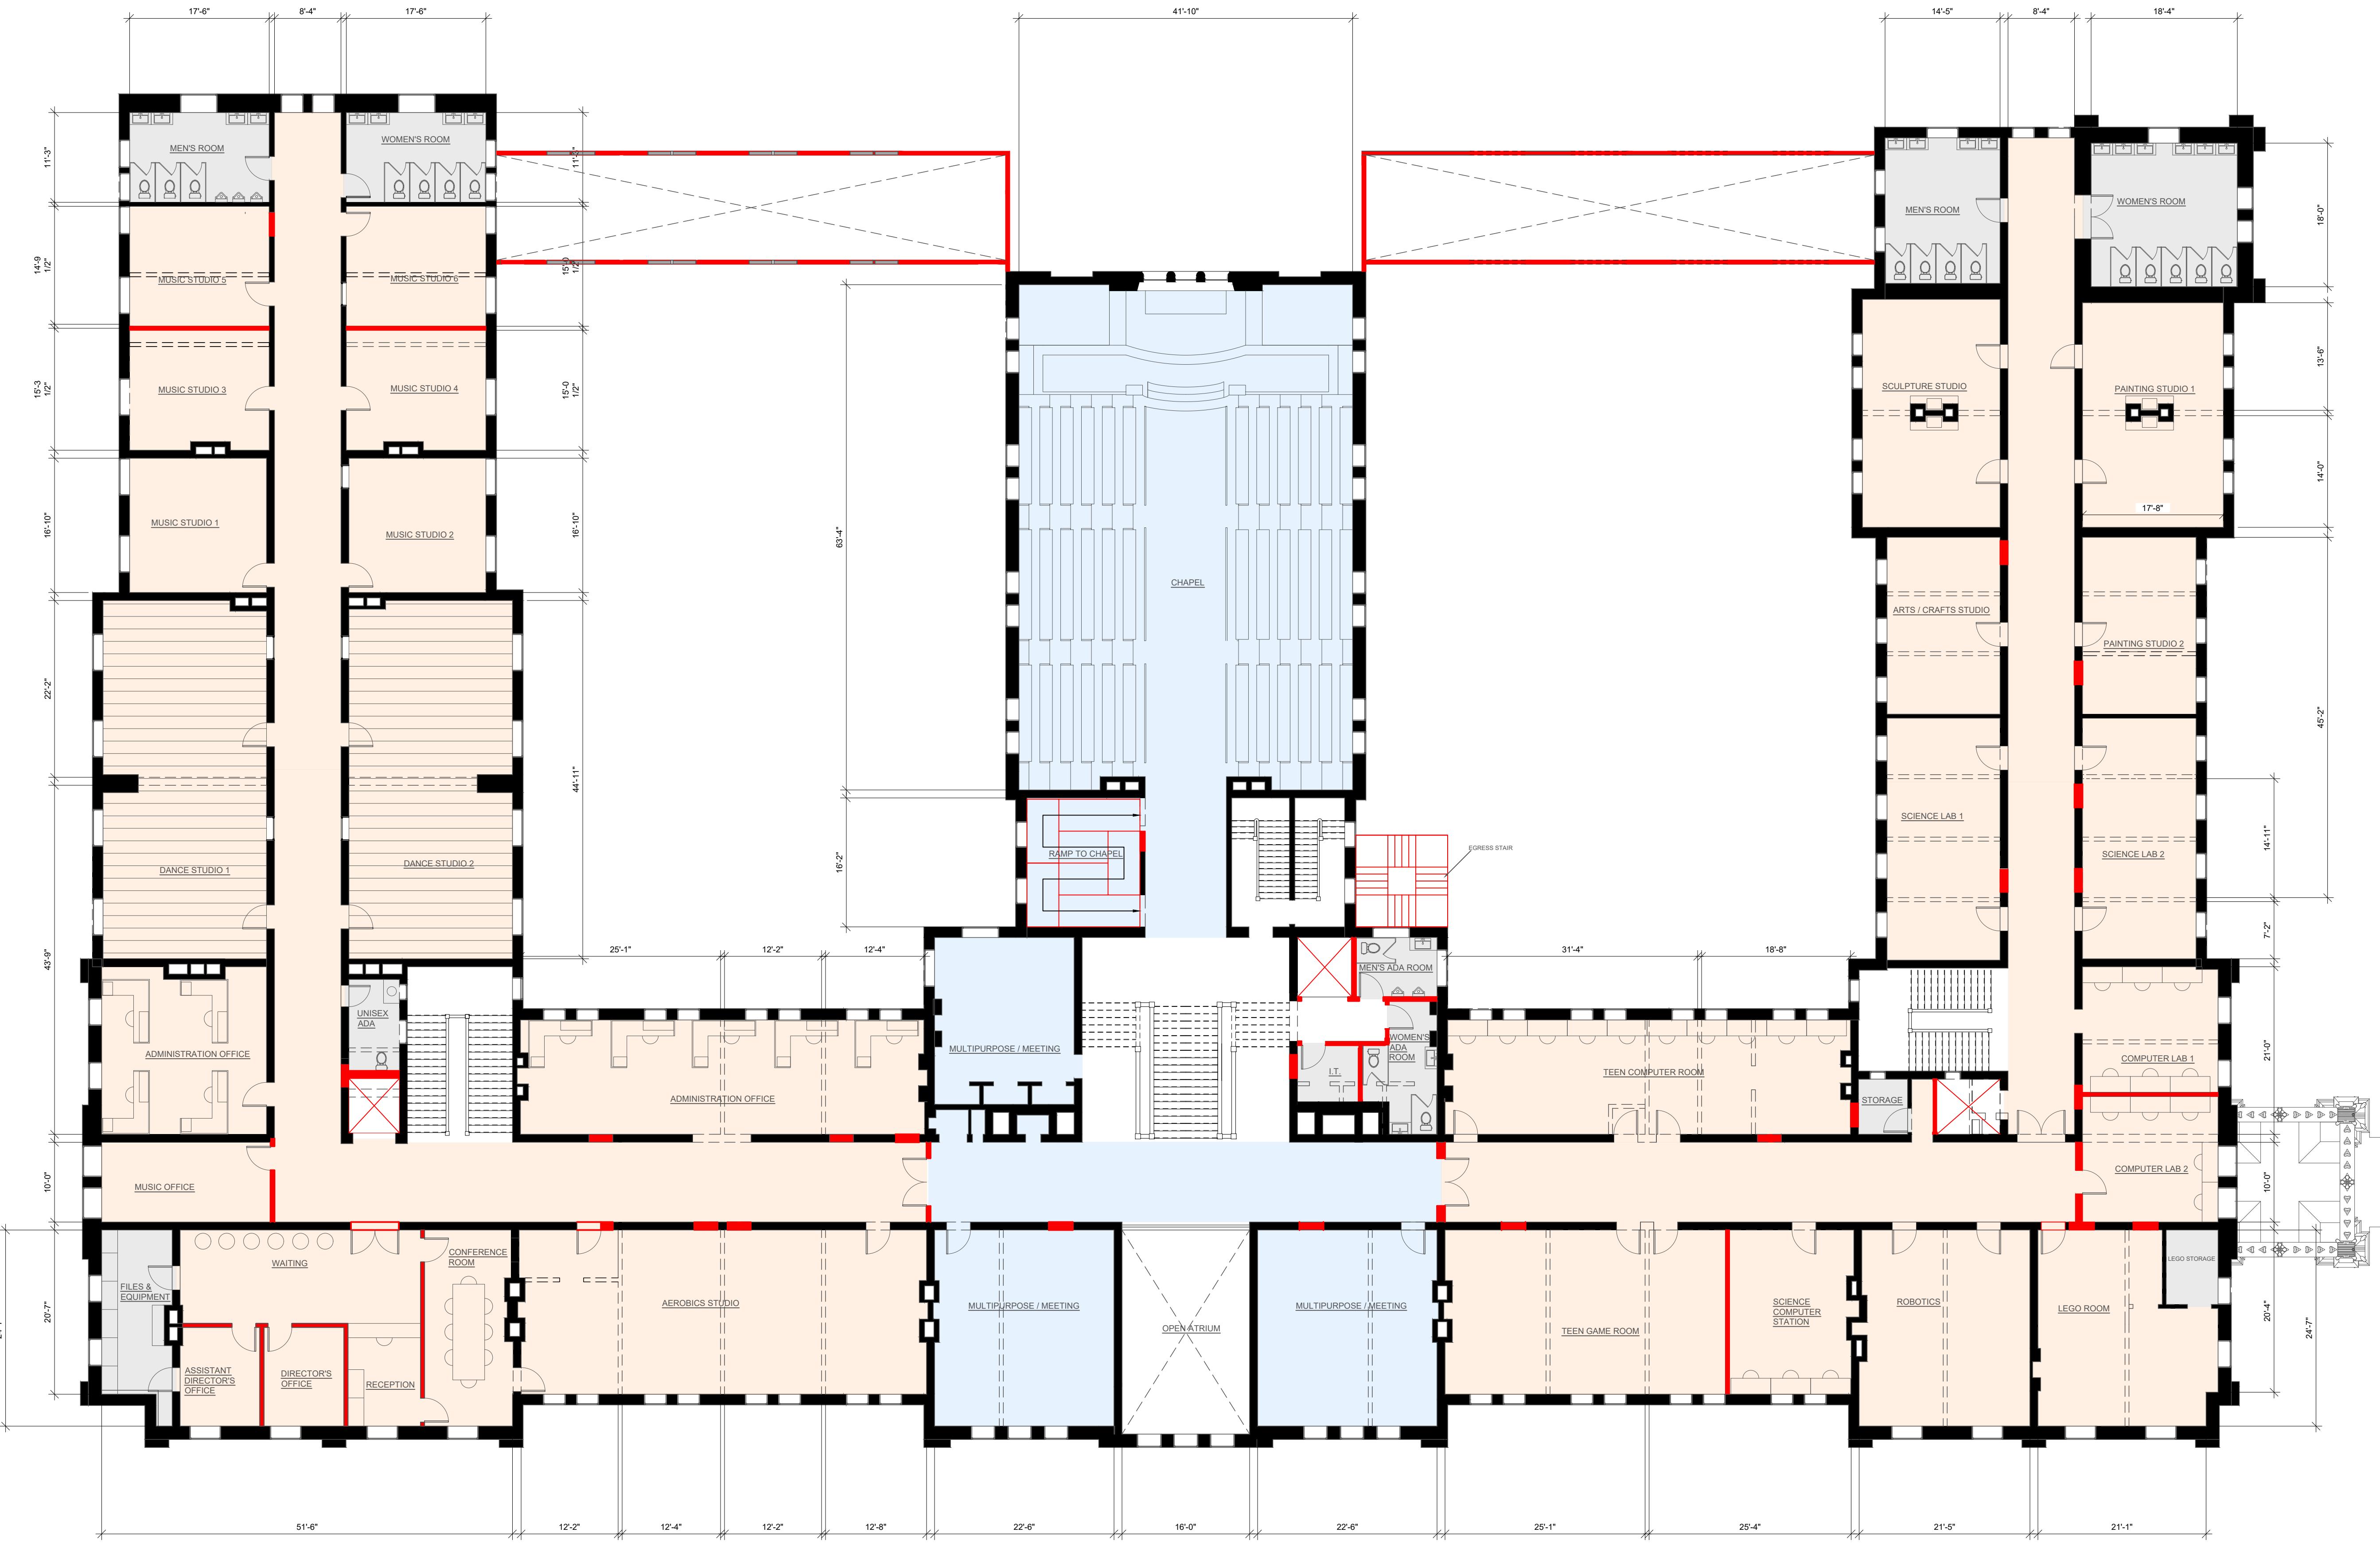

INCORPORATED VILLAGE
OF GARDEN CITY

ST. PAULS

SECOND FLOOR PLAN

Project Number	Project Number
Date	Issue Date
Drawn By	Author
Checked By	Checker

A-102

Scale $\frac{3}{32}$ "=1'-0"