


PROGRESS DRAWINGS

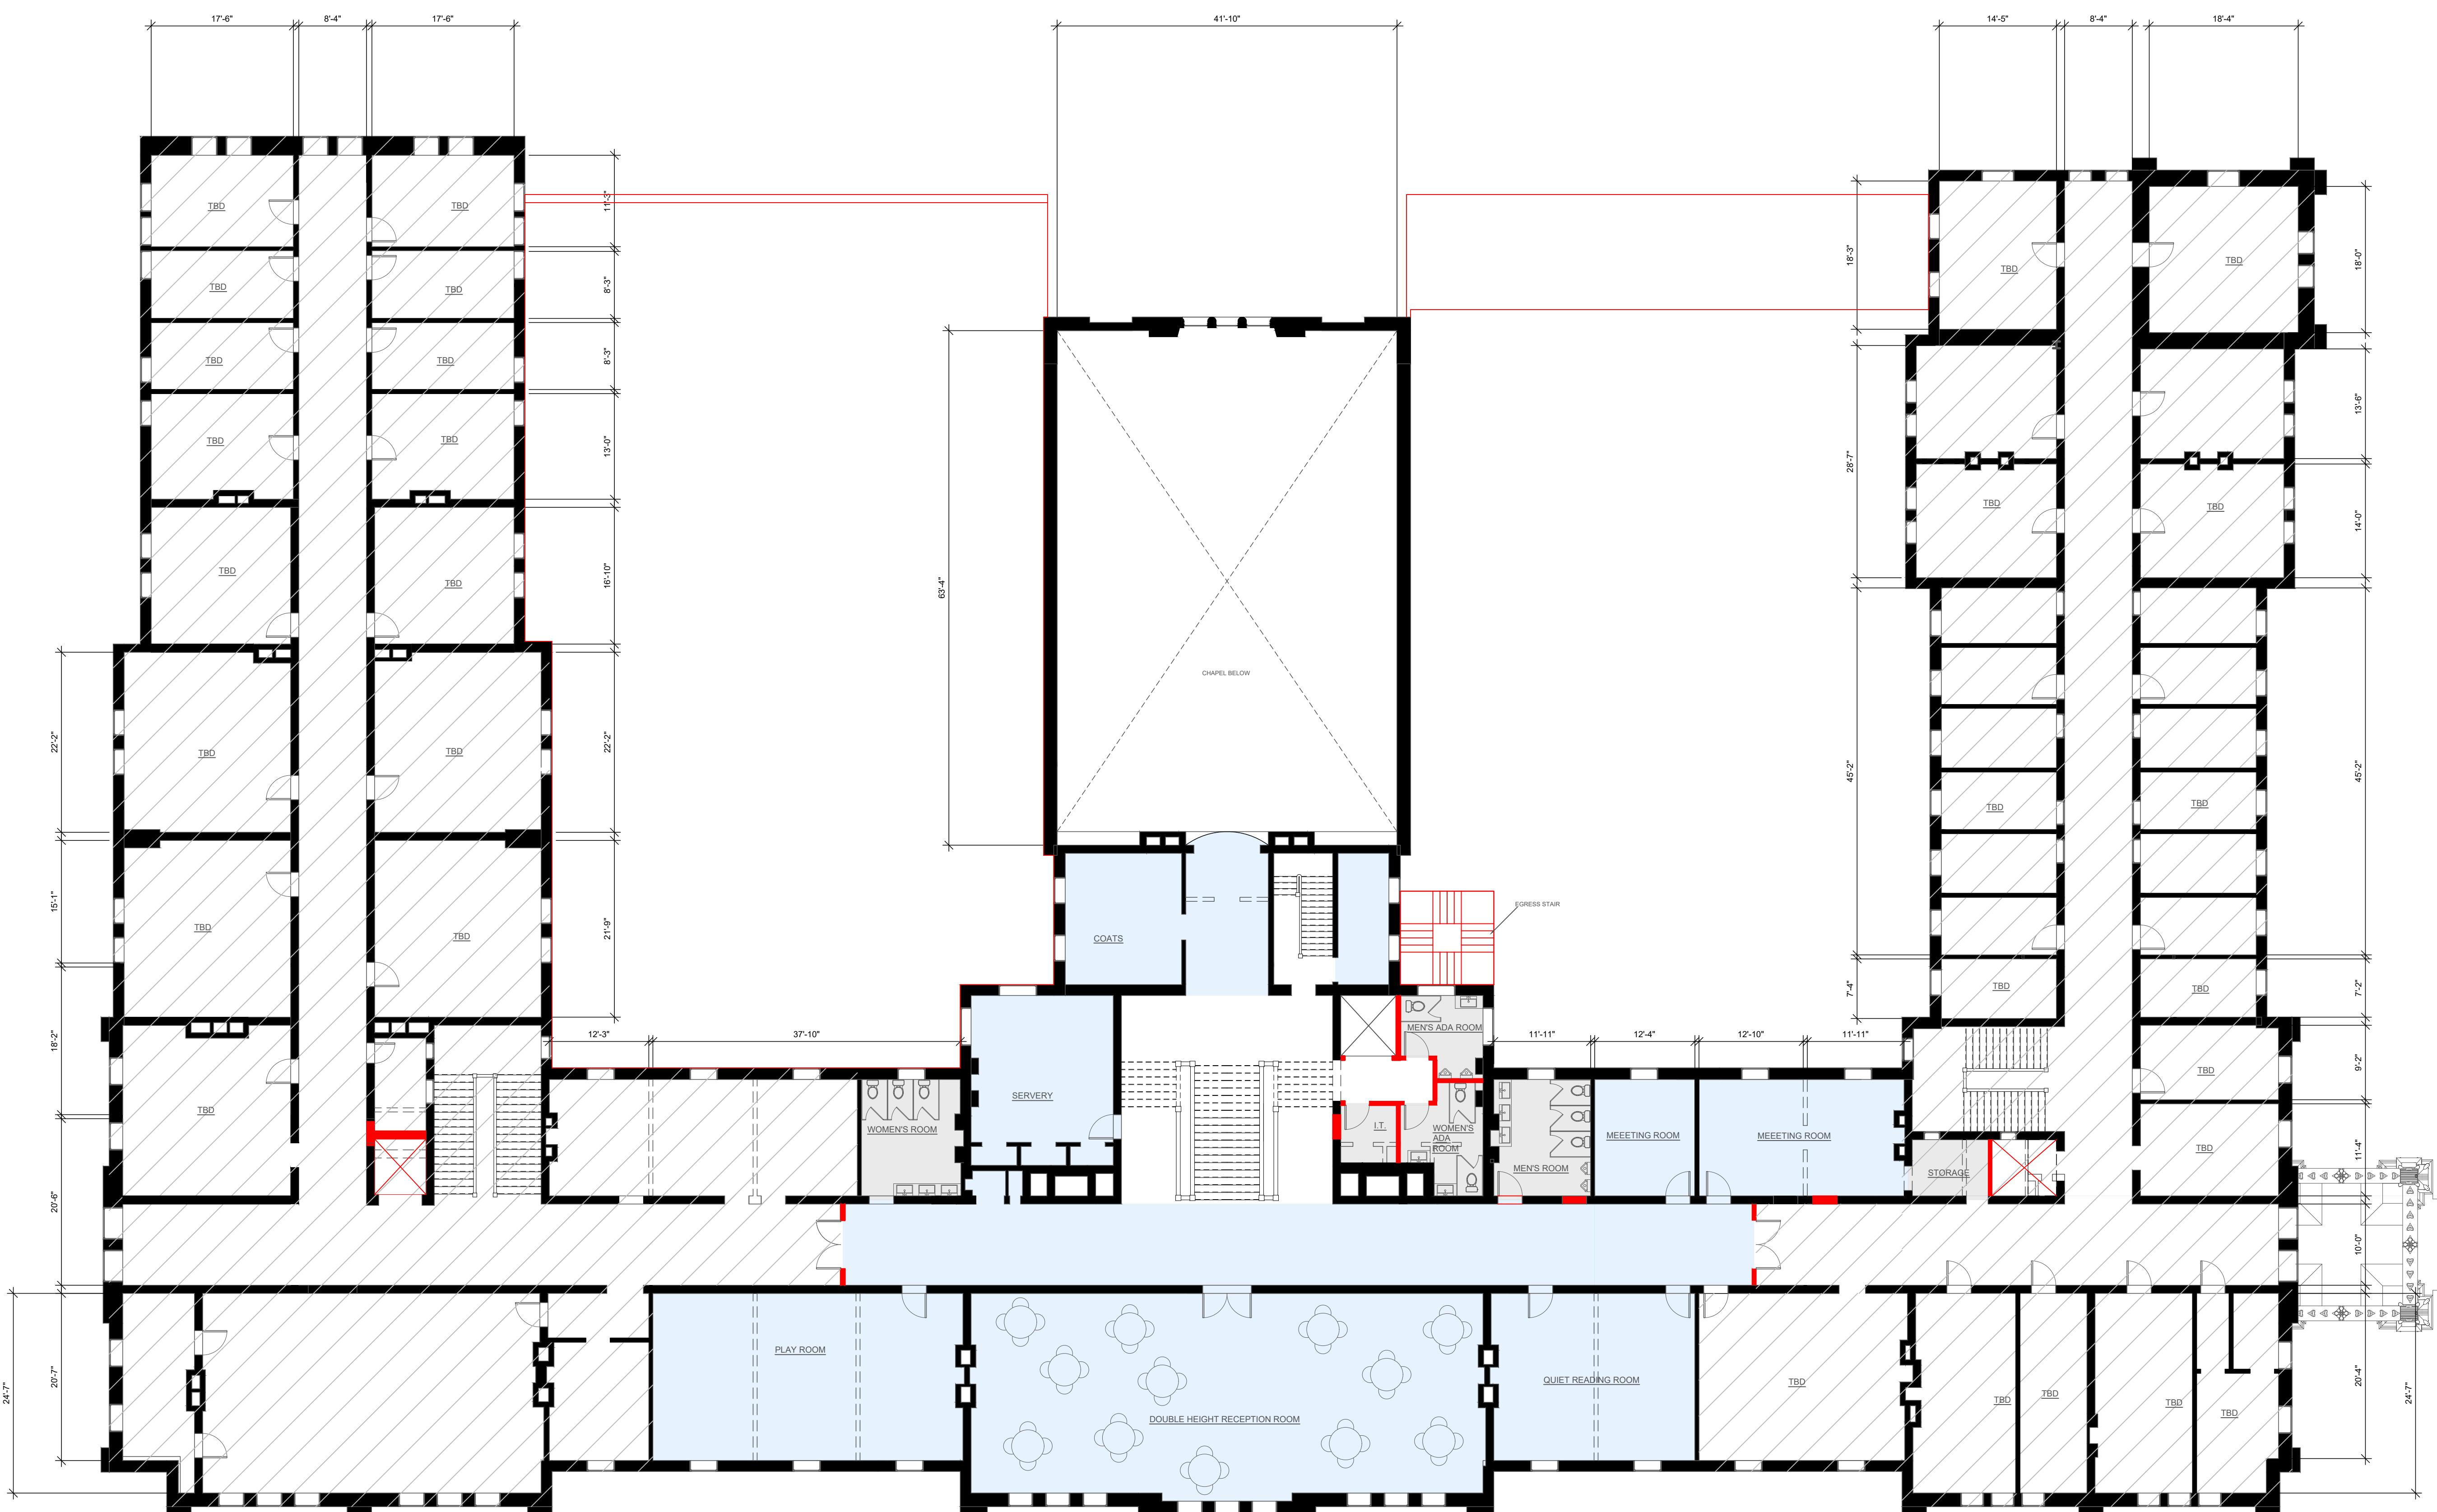

Color	Description
Light Blue	Community Center
White with diagonal lines	Unassigned
Black	Storage / Utilities
Red	Proposed Construction
Grey dashed	Existing Construction
Red dashed	Demolished

INCORPORATED VILLAGE
OF GARDEN CITY
ST. PAULS
THIRD FLOOR PLAN

Project Number	Project Number
Date	Issue Date
Drawn By	Author
Checked By	Checker

A-103

Scale $\frac{3}{32}$ "-1'-0"