


- LEGEND:**
- RESURFACING LIMIT SAWCUT PAVEMENT
 - BUILDING DEMOLITION



- NOTES:**
- 1) CONTRACTOR SHALL SAW CUT EXISTING ASPHALT CONCRETE PAVEMENT AT MILLING & PAVING LIMITS
 - 2) FOR GRADE CROSSING DETAIL, SEE DWG NO. NHP GDT-01

 

File Name: NHP GET-001-stn_plt.dwg Date: October 11, 2018 11:36am by: eweiths

				60% SUBMISSION - NOT FOR CONSTRUCTION					
				DESIGNED BY: K. NGUYEN DRAWN BY: K. NGUYEN CHECKED BY: J. KIELIAN APPROVED BY: M. BOCAMAZO	Long Island Rail Road 3rd TRACK CONSTRUCTORS Picone Dragados USA CCA Civil Halmar Stantec	LIRR EXPANSION PROJECT FROM FLORAL PARK TO HICKSVILLE	NEW HYDE PARK ROAD – INTERMEDIATE DESIGN 60% CIVIL ROADWAY GRADING & EROSION CONTROL PLAN – TEMPORARY GRADE CROSSING	SCALE: AS SHOWN EOR FIRM: STANTEC CONSULTING EOR ADDRESS: 475 5TH AVE 12TH FL. NEW YORK, NY 10017 PACKAGE NUMBER: NHPU.10.01	CONTRACT NO. 6240 DATE OCTOBER 10, 2018 DRAWING NO. GET-01 SHEET 26 of 230
NO.	DATE	DESCRIPTION	APP'D						

IT IS A VIOLATION OF SECTION 7209.2 OF THE NEW YORK STATE EDUCATION LAW FOR ANY PERSON, UNLESS ACTING UNDER THE DIRECTION OF A LICENSED PROFESSIONAL ENGINEER, TO ALTER IN ANY WAY PLANS, SPECIFICATIONS, PLATS OR REPORTS TO WHICH THE SEAL OF A PROFESSIONAL ENGINEER HAS BEEN APPLIED. IF AN ITEM BEARING THE SEAL OF A PROFESSIONAL ENGINEER IS ALTERED THE ALTERING ENGINEER SHALL AFFIX TO THE ITEM HIS SEAL AND THE NOTATION "ALTERED BY" FOLLOWED BY HIS SIGNATURE, THE DATE, AND A SPECIFIC DESCRIPTION OF THE ALTERATION.

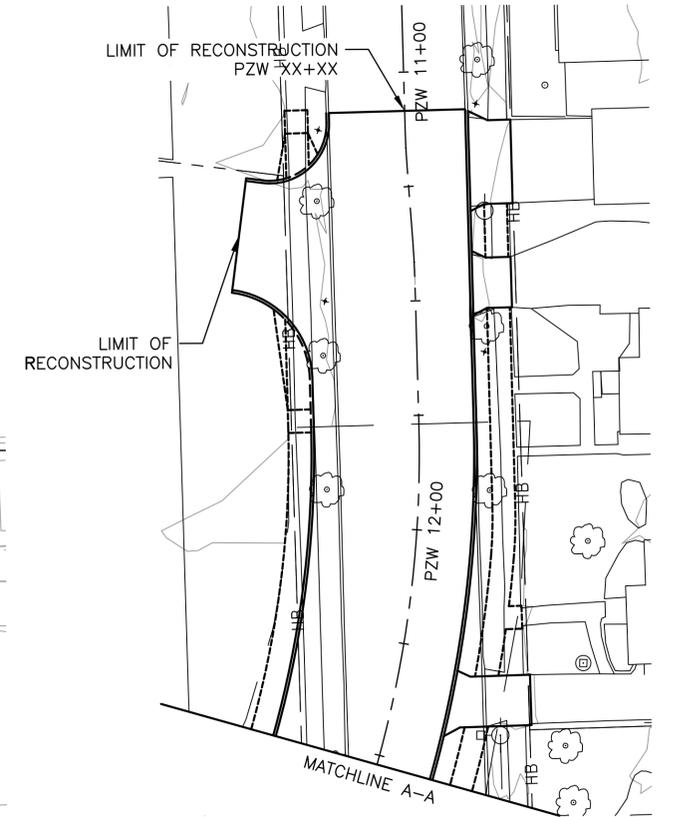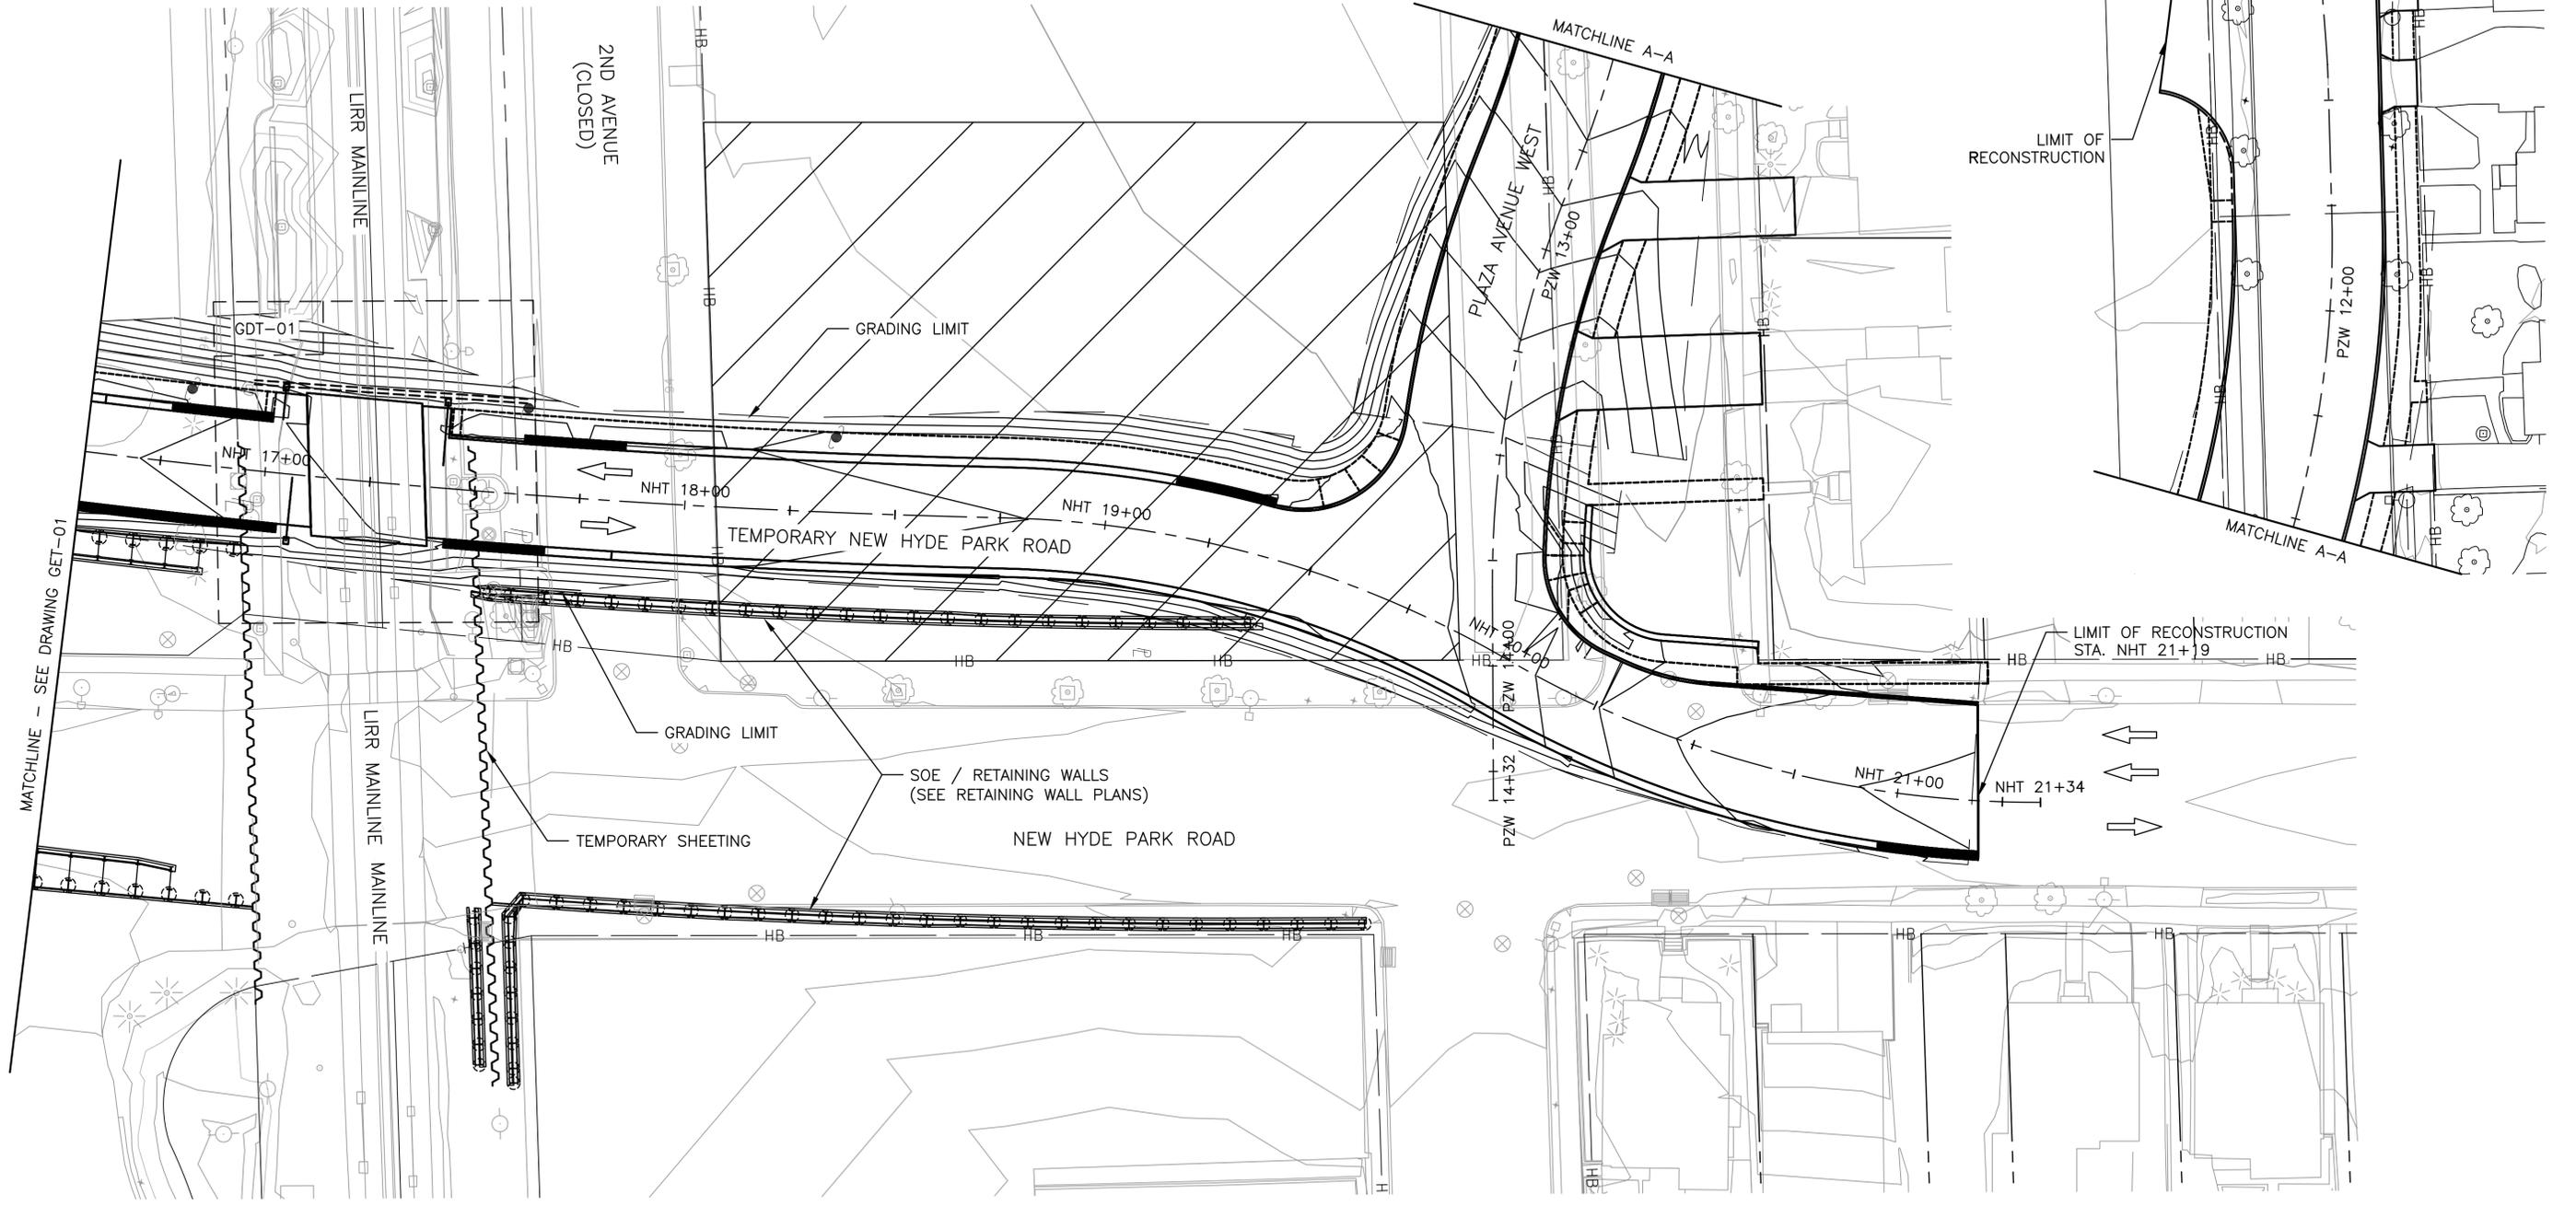

- LEGEND:**
- RESURFACING LIMIT
 - SAWCUT PAVEMENT
 - BUILDING DEMOLITION

- NOTES:**
- 1) CONTRACTOR SHALL SAW CUT EXISTING ASPHALT CONCRETE PAVEMENT AT MILLING & PAVING LIMITS
 - 2) FOR GRADE CROSSING DETAIL, SEE DWG NO. NHP TGD-01



60% SUBMISSION - NOT FOR CONSTRUCTION

File Name: NHP_GET-002-stn_plt.dwg Date: October 11, 2018 11:36am by: eweins

NO.	DATE	DESCRIPTION	APP'D

DESIGNED BY:
K. NGUYEN
DRAWN BY:
K. NGUYEN
CHECKED BY:
J. KIELIAN
APPROVED BY:
M. BOCAMAZO

MTA Long Island Rail Road

3rd TRACK CONSTRUCTORS
Picone | Dragados USA | CCA Civil | Halmar

Stantec

LIRR EXPANSION PROJECT FROM FLORAL PARK TO HICKSVILLE

IT IS A VIOLATION OF SECTION 7209.2 OF THE NEW YORK STATE EDUCATION LAW FOR ANY PERSON, UNLESS ACTING UNDER THE DIRECTION OF A LICENSED PROFESSIONAL ENGINEER, TO ALTER IN ANY WAY PLANS, SPECIFICATIONS, PLATS OR REPORTS TO WHICH THE SEAL OF A PROFESSIONAL ENGINEER HAS BEEN APPLIED. IF AN ITEM BEARING THE SEAL OF A PROFESSIONAL ENGINEER IS ALTERED THE ALTERING ENGINEER SHALL AFFIX TO THE ITEM HIS SEAL AND THE NOTATION "ALTERED BY" FOLLOWED BY HIS SIGNATURE, THE DATE, AND A SPECIFIC DESCRIPTION OF THE ALTERATION.

NEW HYDE PARK ROAD - INTERMEDIATE DESIGN 60%

CIVIL ROADWAY
GRADING & EROSION CONTROL
PLAN-TEMPORARY GRADE CROSSING

SCALE:
AS SHOWN
EOR FIRM:
STANTEC CONSULTING
EOR ADDRESS:
475 5TH AVE 12TH FL.
NEW YORK, NY 10017
PACKAGE NUMBER:
NHPU.10.01

CONTRACT NO.
6240
DATE
OCTOBER 10, 2018
DRAWING NO.
GET-02
SHEET 27 of 230