

PROPOSED SITE PLAN

SCALE: 1" = 20'

NOTE:

- ROADWAYS SHALL PITCH AWAY FROM THE NORTH CURBLINE

LEGEND:	
	PERMIT PARKING AREA
	ADA PARKING AREA
	SIDEWALK
	PLANTING AREA
	DROP OFF / PICKUP AREA

REVISIONS			
REV	DESCRIPTION	DATE	APPROVED

NOTE:
Under N.Y.S. Education Law Sec. 7209 Sub. 2, it is illegal for any person, unless acting under the direction of a LICENSED Professional Engineer, to alter any item on this material in any way. If any item is so altered, the Professional Engineer who so alters or who directs another to so alter, shall affix to the items his seal and the notation "altered by" followed by his signature, the date of the alteration and a specific description of the alteration.



INCORPORATED VILLAGE OF GARDEN CITY
ENGINEERING DEPARTMENT

351 STEWART AVENUE GARDEN CITY, NY 11530
VILLAGE HALL (516)465-4000
DPW FAX (516)742-5377


CONTRACT TITLE:

MAIN AVE ALTERATIONS 2022

SHEET TITLE:



PROPOSED SITE PLAN
PRELIMINARY

DATE: 10/06/2022 DRAWN BY: JB CHECKED BY: GG SCALE: AS NOTED SHEET: 1 OF 4

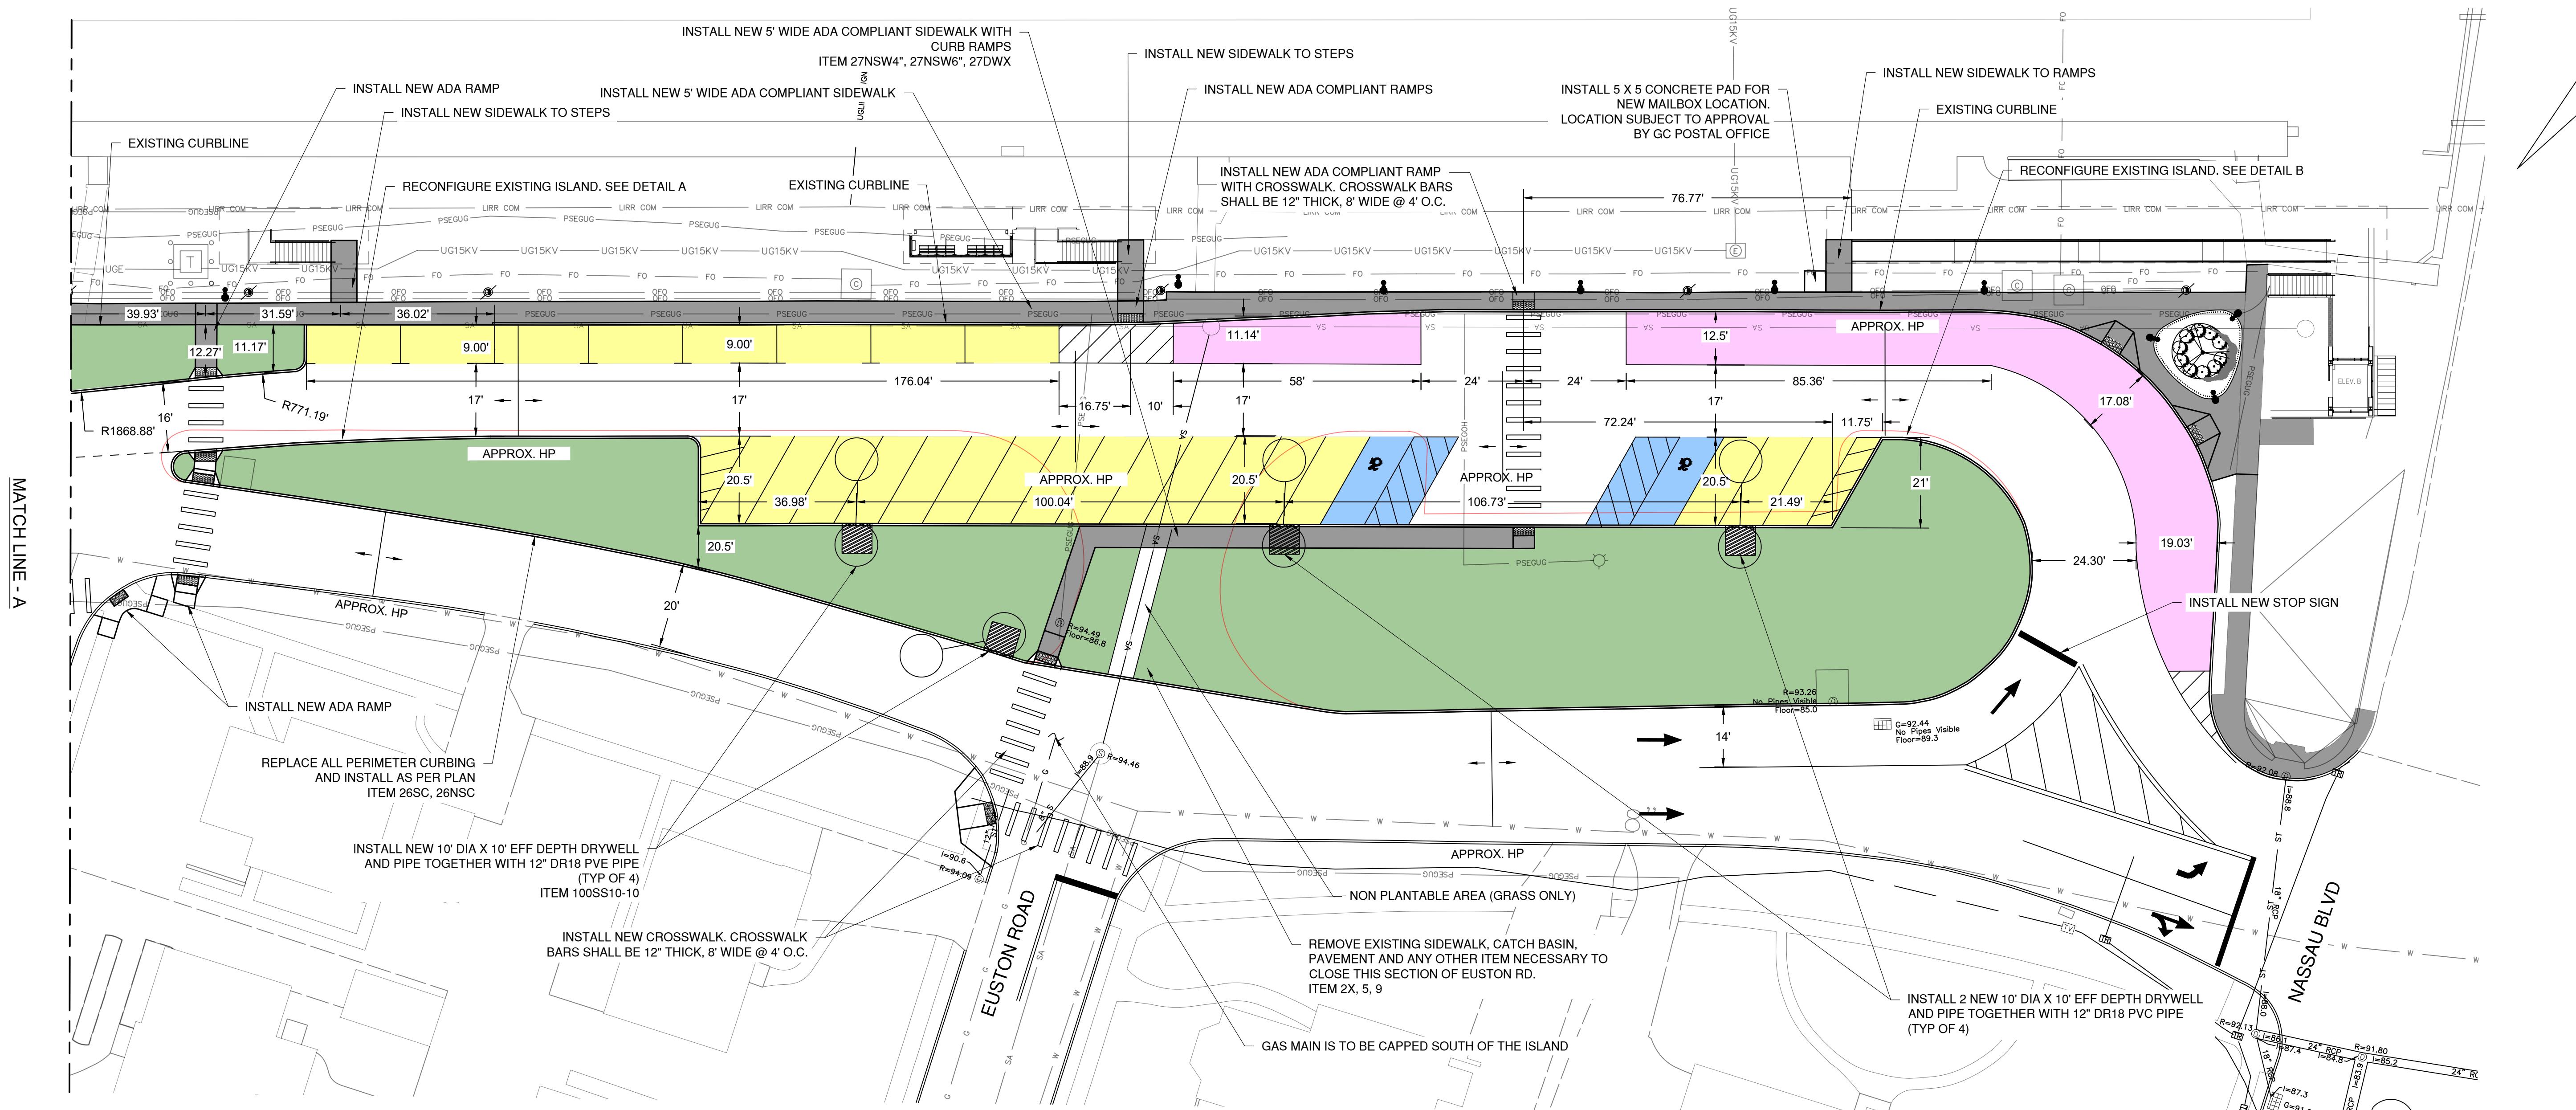

PROPOSED SITE PLAN

SCALE: 1" = 20'

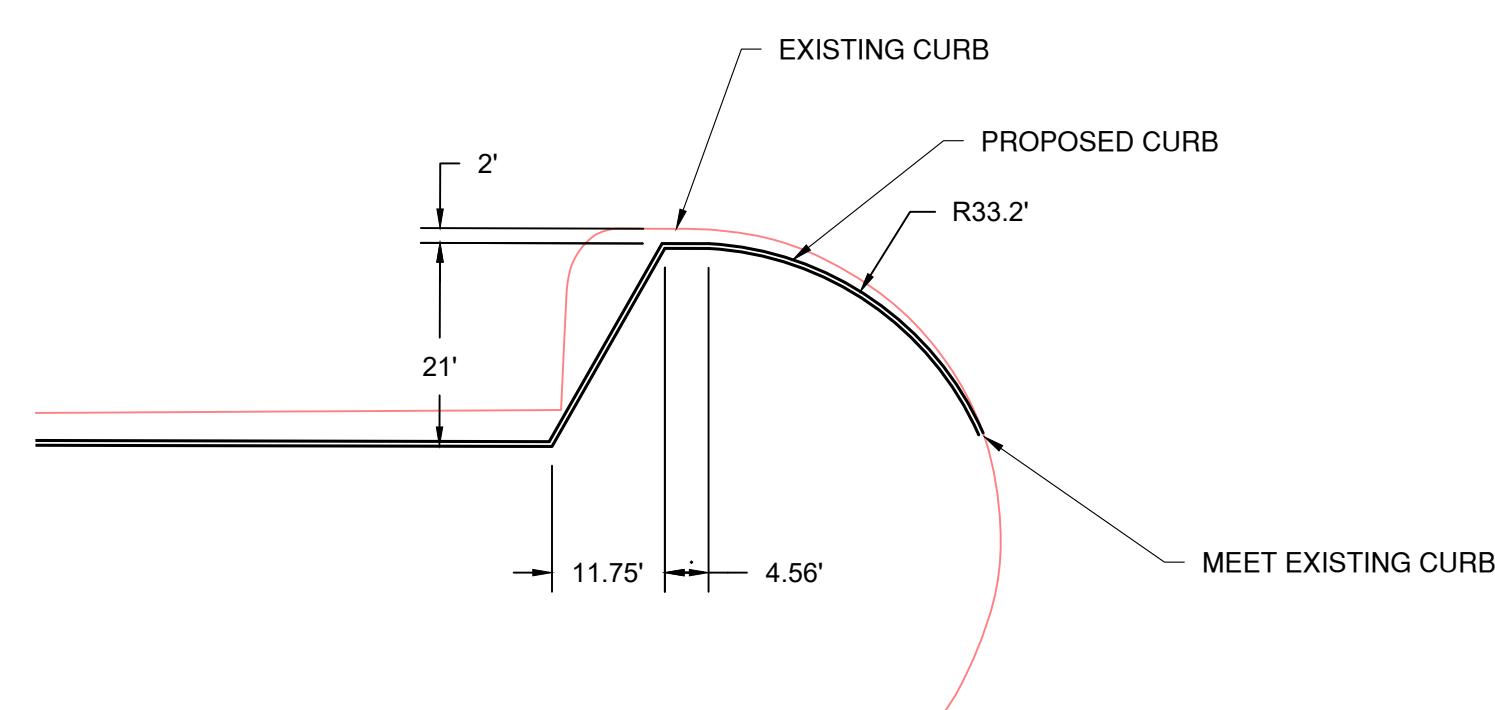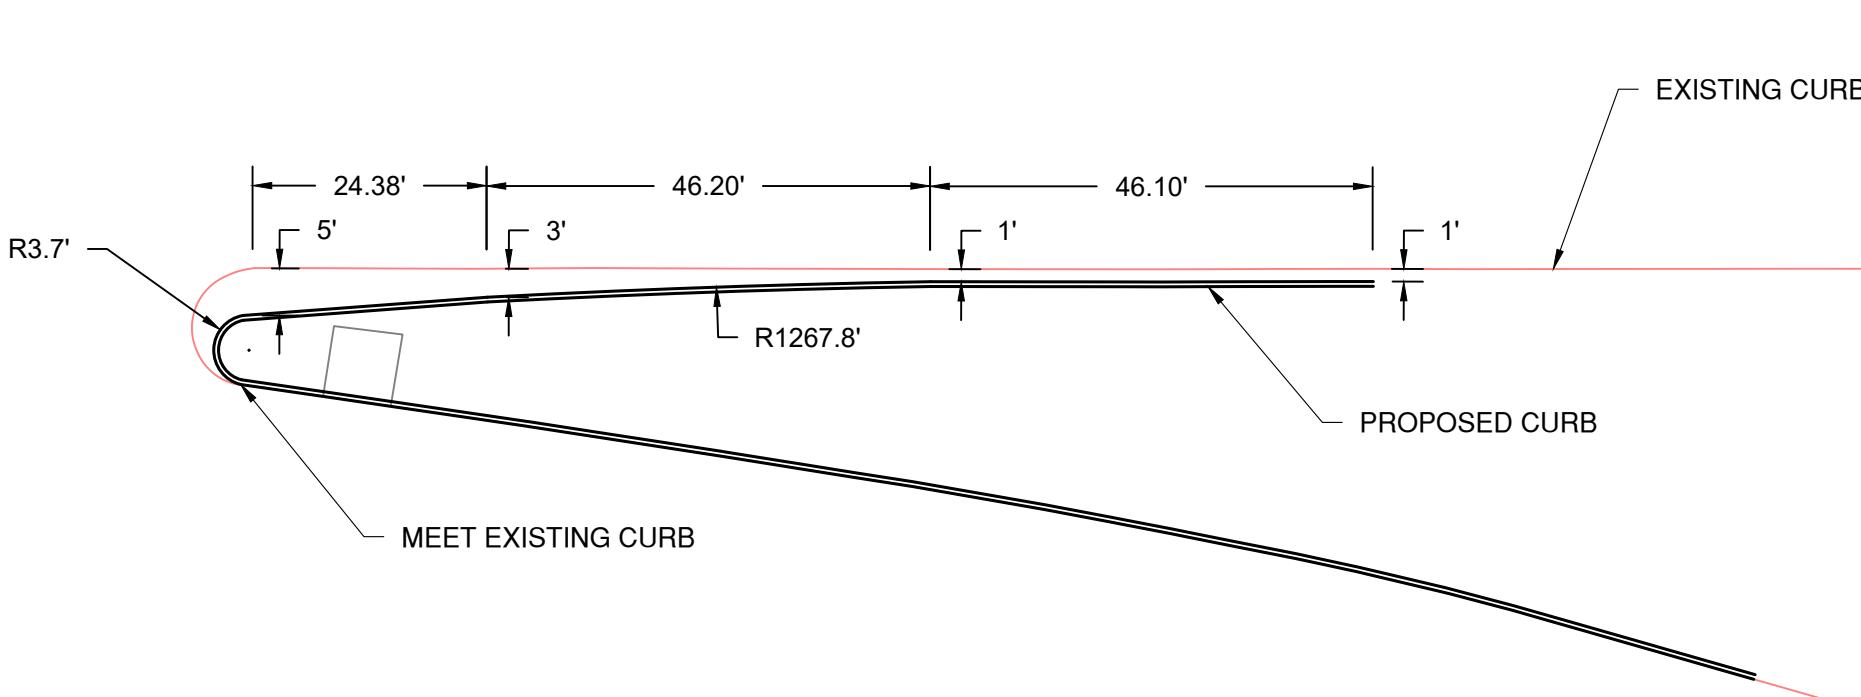

DETAIL A

N7

DETAIL B

NTS

NOTE:
Under N.Y.S. Education Law Sec. 7209 Sub. 2, it is illegal for any person, unless acting under the direction of a LICENSED Professional Engineer, to alter any item on this material in any way. If any item is so altered, the Professional Engineer who so alters or who directs another to so alter, shall affix to the items his seal and the notation "altered by" followed by his signature, the date of the alteration and a specific description of the alteration.



INCORPORATED VILLAGE OF GARDEN CITY

ENGINEERING DEPARTMENT

351 STEWART AVENUE GARDEN CITY, NY 11530
VILLAGE HALL (516)465-4000 DPW FAX (516)742-5377

Digitized by srujanika@gmail.com

MAIN AVE ALTERATIONS 2022

Page 10 of 10

PROPOSED SITE PLAN

REVISIONS			
REV	DESCRIPTION	DATE	APPROVED

NOTE:
Under N.Y.S. Education Law Sec. 7209 Sub. 2, it is illegal for any person, unless acting under the direction of a LICENSED Professional Engineer, to alter any item on this material in any way. If any item is so altered, the Professional Engineer who so alters or who directs another to so alter, shall affix to the items his seal and the notation "altered by" followed by his signature, the date of the alteration and a specific description of the alteration.

