


DEPARTMENT OF PUBLIC WORKS
NASSAU COUNTY




ROCKAWAY AVENUE TRAFFIC CALMING

ROCKAWAY AVENUE – FROM STEWART AVENUE TO OLD COUNTRY ROAD
VILLAGE OF GARDEN CITY, TOWN OF HEMPSTEAD

NASSAU COUNTY
CONTRACT NO. T61141-01
JULY 2024

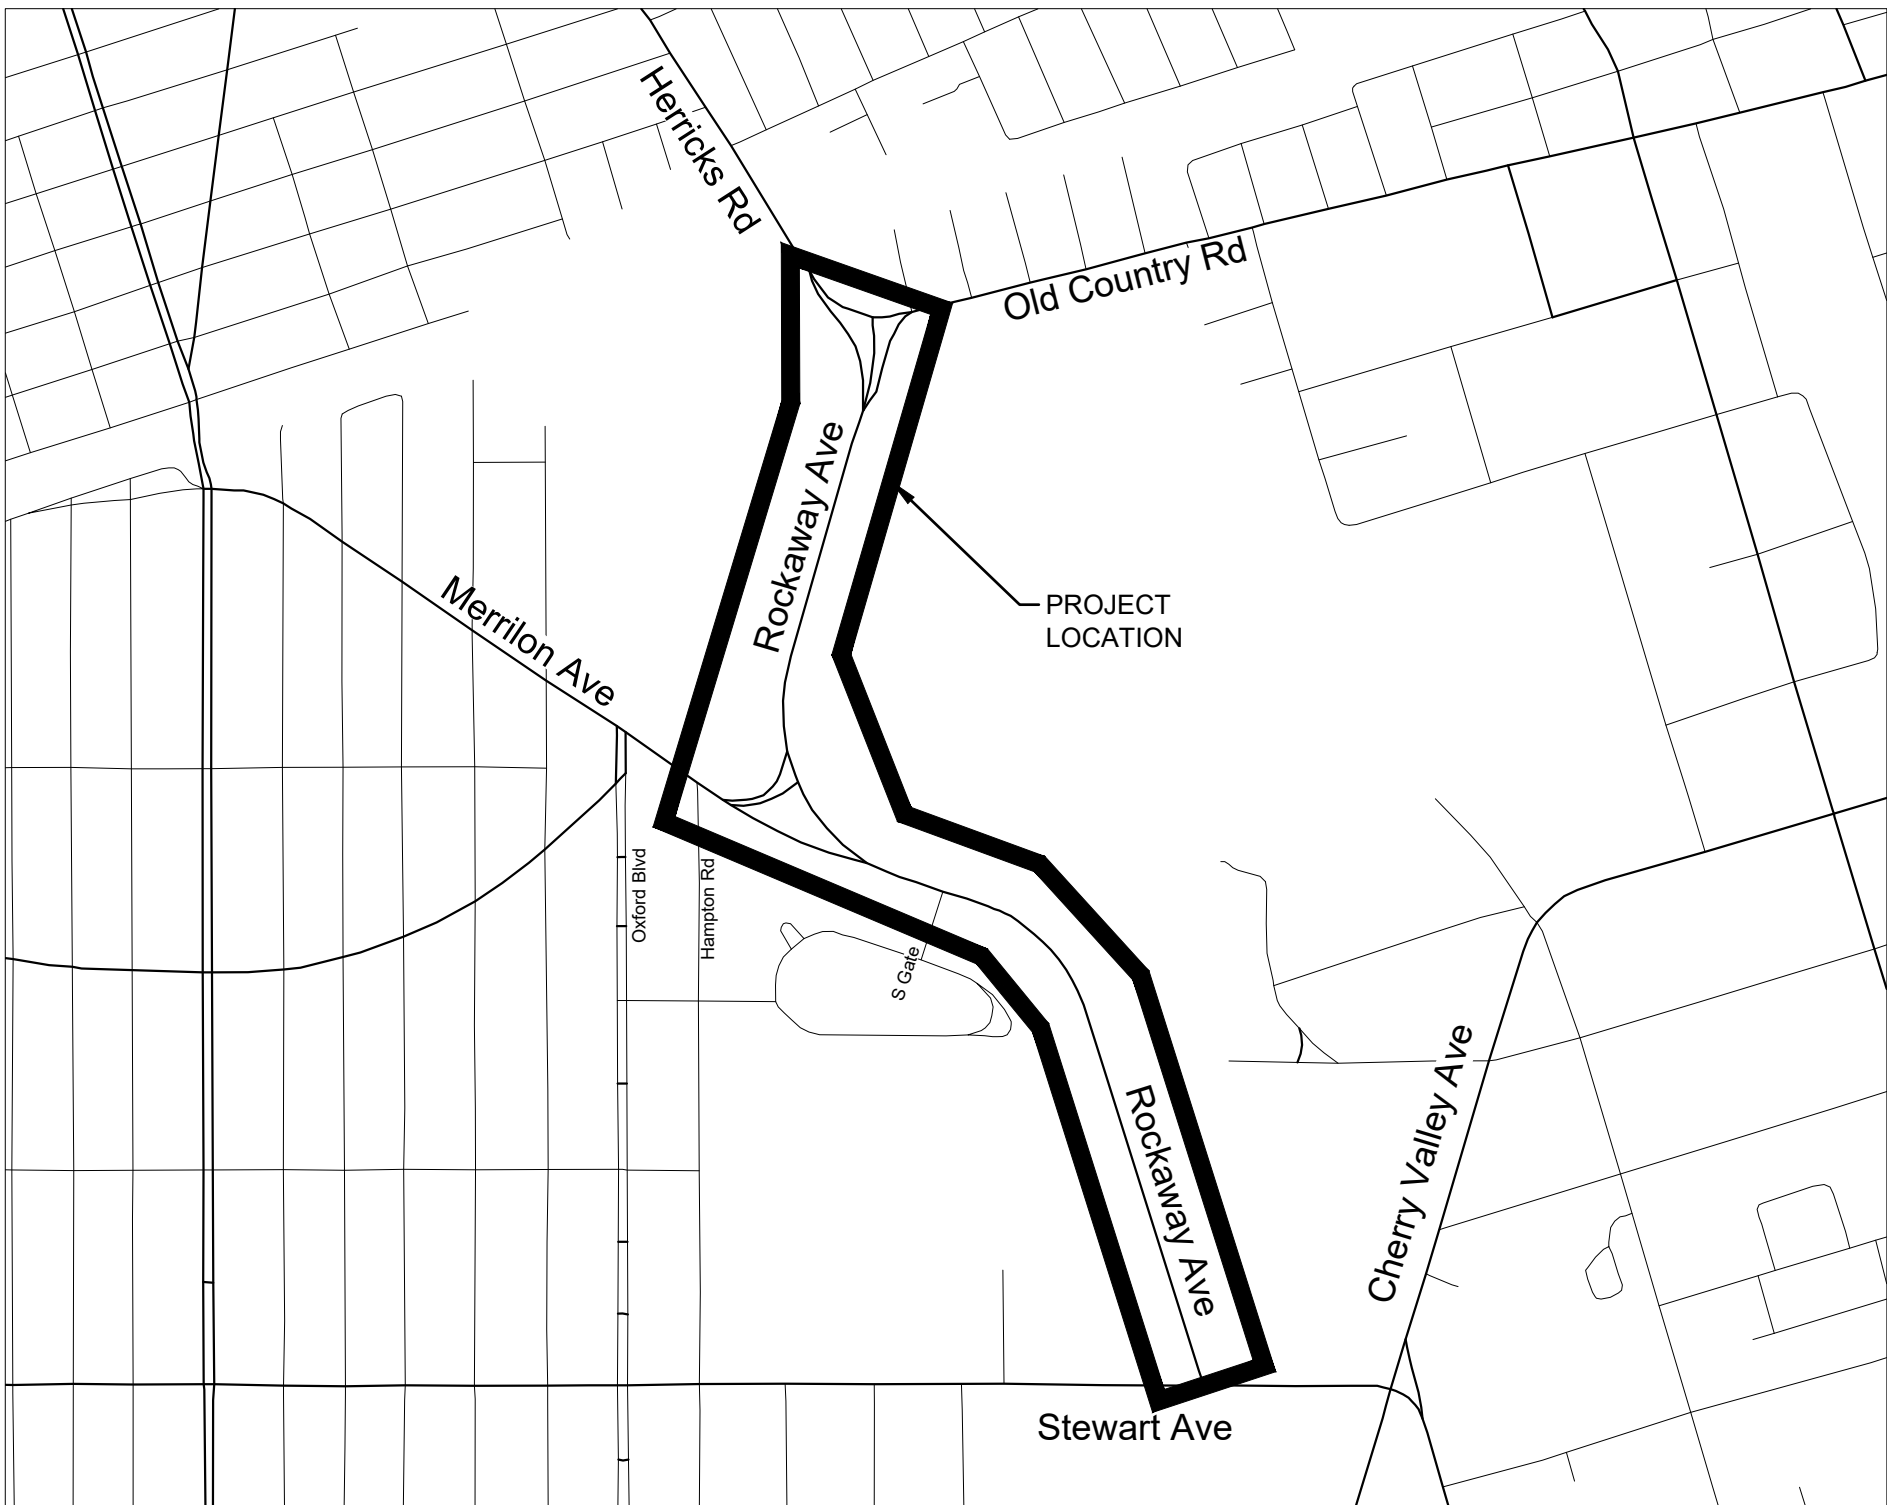

LOCATION MAP
NOT TO SCALE

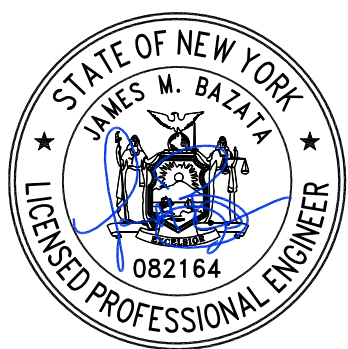

PREPARED BY:

JAMES M. BAZATA, P.E.
DIRECTOR OF CIVIL ENGINEERING
GREENMAN-PEDERSEN, INC.

7/12/24

DATE

RECOMMENDED FOR APPROVAL BY:

CHRISTOPHER PAGGI, P.E.
CHIEF CIVIL ENGINEER

DATE

HAROLD T. LUTZ, P.E.
UNIT HEAD TRAFFIC ENGINEER

DATE

RICHARD IADEVAIO
UNIT HEAD CONSTRUCTION

DATE

MICHAEL FASANO
UNIT HEAD ROAD MAINTENANCE

DATE

THOMAS GEORGE, P.E.
DEPUTY COMMISSIONER OF PUBLIC WORKS


DATE

APPROVED BY

KENNETH G. ARNOLD, P.E.
COMMISSIONER OF PUBLIC WORKS

DATE





File Name: BAB-2016007.06_C_GNP-05.DWG
Plot Date: 7/11/2024 2:21 PM

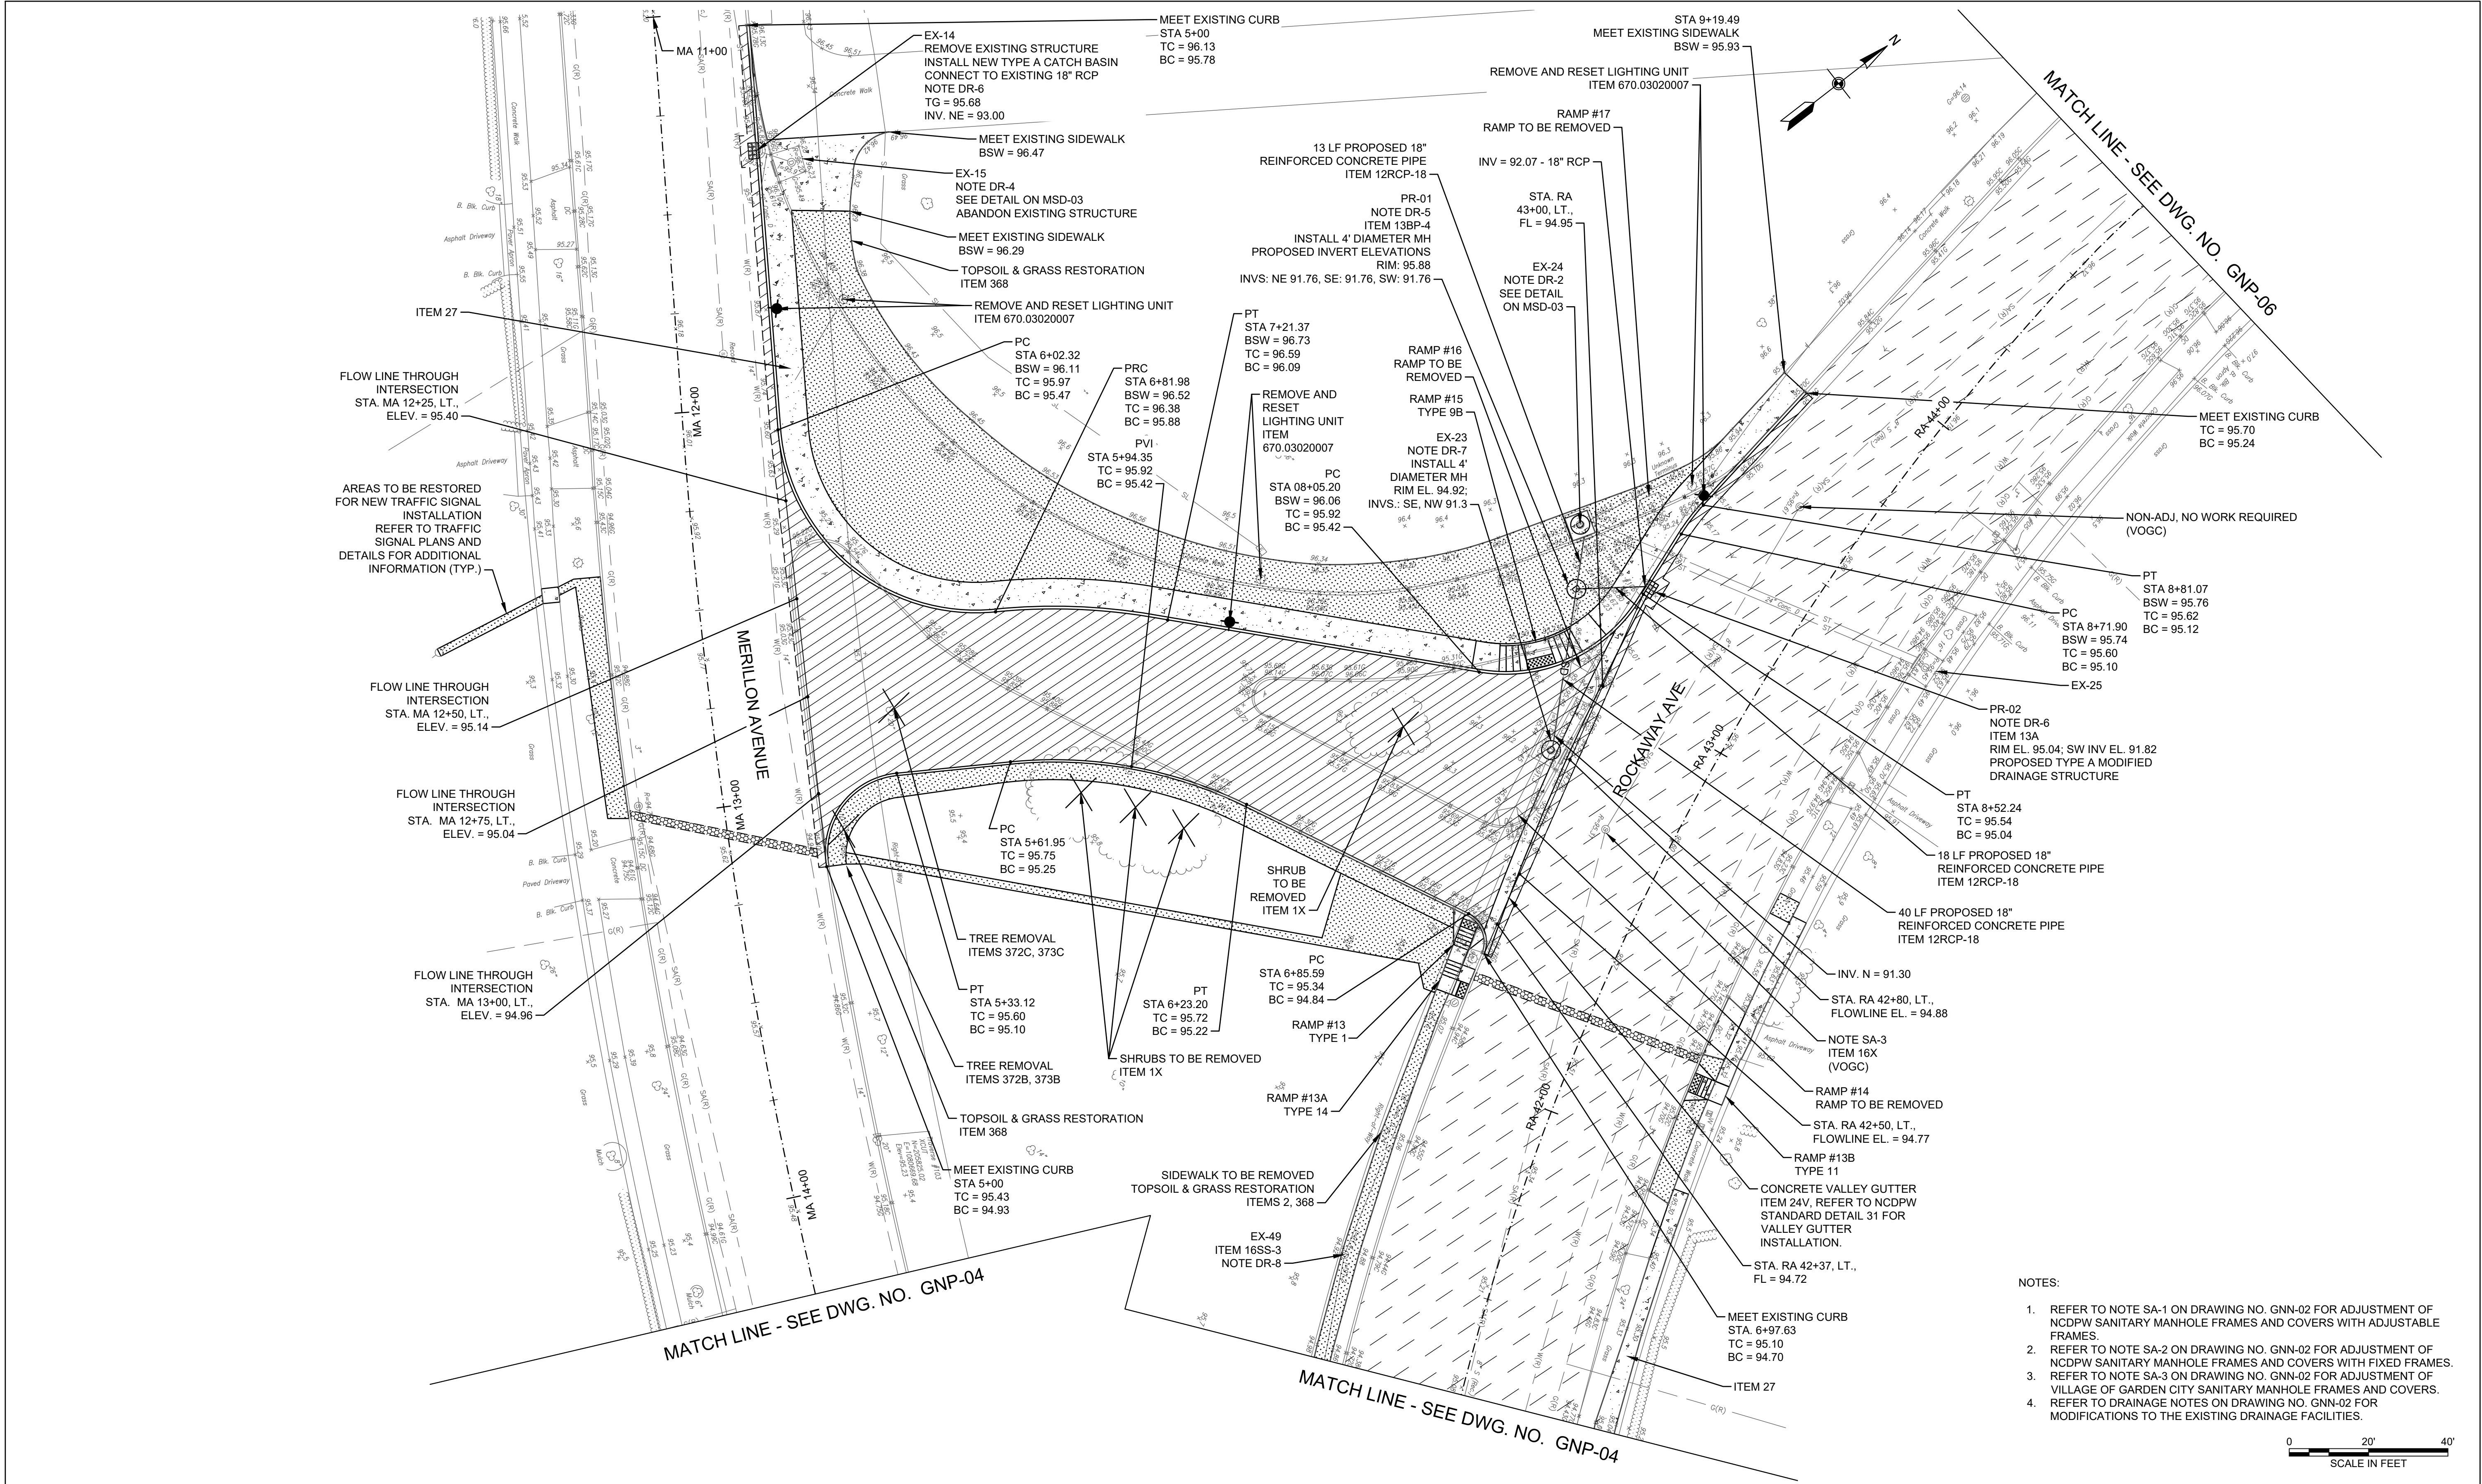

- NOTES:
- REFER TO NOTE SA-1 ON DRAWING NO. GNN-02 FOR ADJUSTMENT OF NCDPW SANITARY MANHOLE FRAMES AND COVERS WITH ADJUSTABLE FRAMES.
 - REFER TO NOTE SA-2 ON DRAWING NO. GNN-02 FOR ADJUSTMENT OF NCDPW SANITARY MANHOLE FRAMES AND COVERS WITH FIXED FRAMES.
 - REFER TO NOTE SA-3 ON DRAWING NO. GNN-02 FOR ADJUSTMENT OF VILLAGE OF GARDEN CITY SANITARY MANHOLE FRAMES AND COVERS.
 - REFER TO DRAINAGE NOTES ON DRAWING NO. GNN-02 FOR MODIFICATIONS TO THE EXISTING DRAINAGE FACILITIES.


			DESIGNED BY: H. ZENK	 Engineering Design Planning Construction Management 631.687.5660 Greenman-Pedersen, Inc. 325 West Main Street Babylon, NY 11702 GPI.NET.COM	 NASSAU COUNTY DEPARTMENT OF PUBLIC WORKS 1194 PROSPECT AVENUE WESTBURY, NEW YORK 11590	PROJECT NAME: ROCKAWAY AVENUE TRAFFIC CALMING	GPI JOB NO: BAB-2016007.06	CONTRACT NO:	PHASE:
			DRAWN BY: H. ZENK			DRAWING TITLE: GENERAL PLAN - 5	DATE: 7/12/2024	DRAWING NO: GNP-05	
			CHECKED BY:				SCALE: 1" = 20'	SHEET NO: 20 OF 51	
REV NO.	REV DATE	REVISION DESCRIPTION	REV BY	PROJECT MANAGER: M. COLLETTA, P.E.					

File Name: BAB-2016007.06_C_PMP-01.DWG
Plot Date: 7/11/2024 2:22 PM

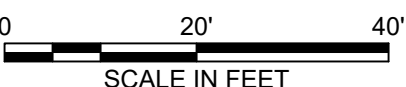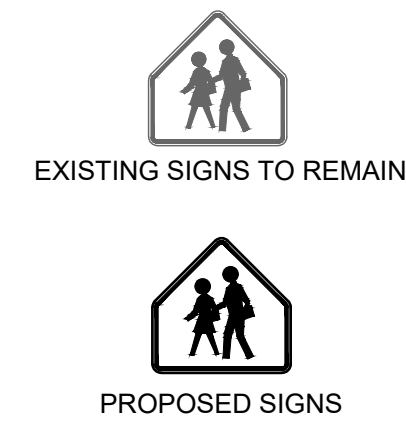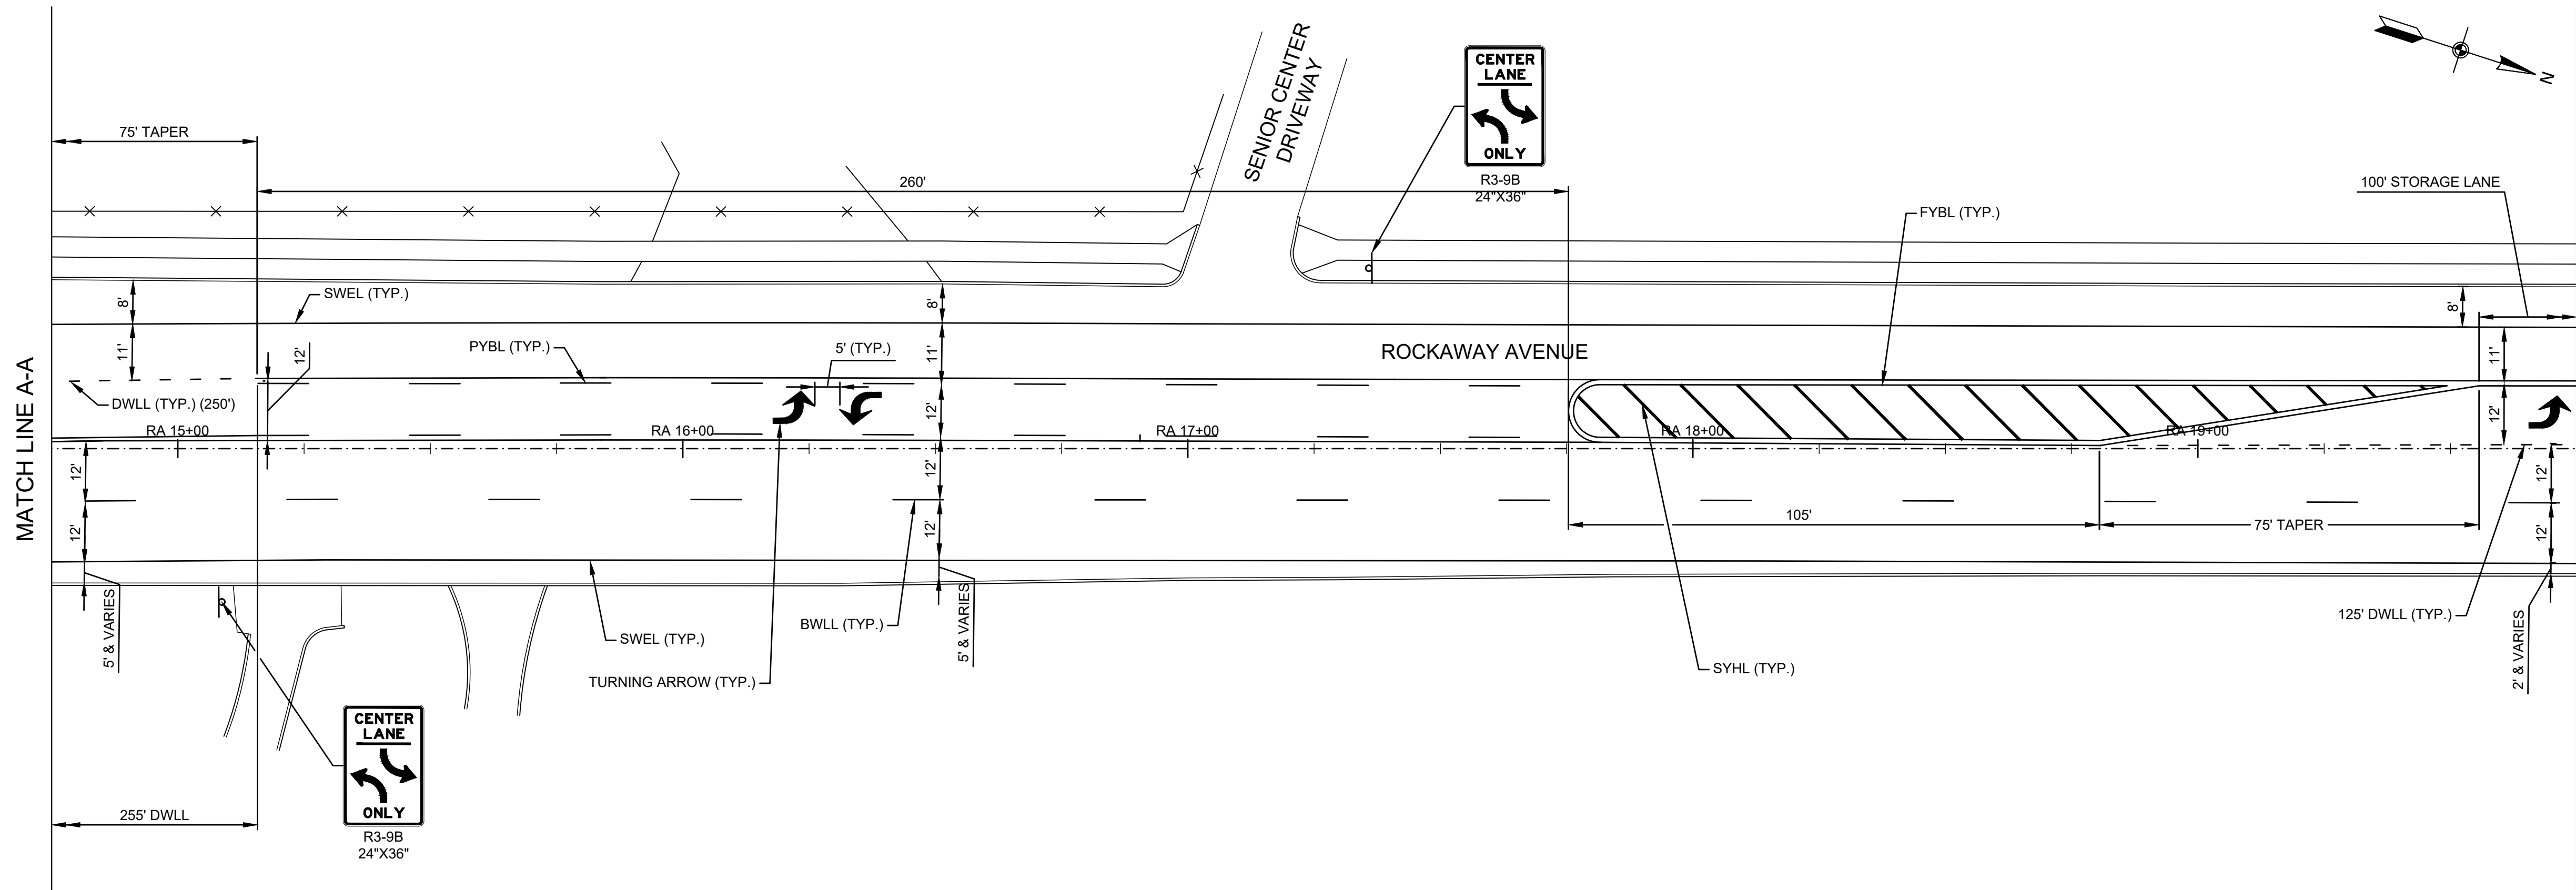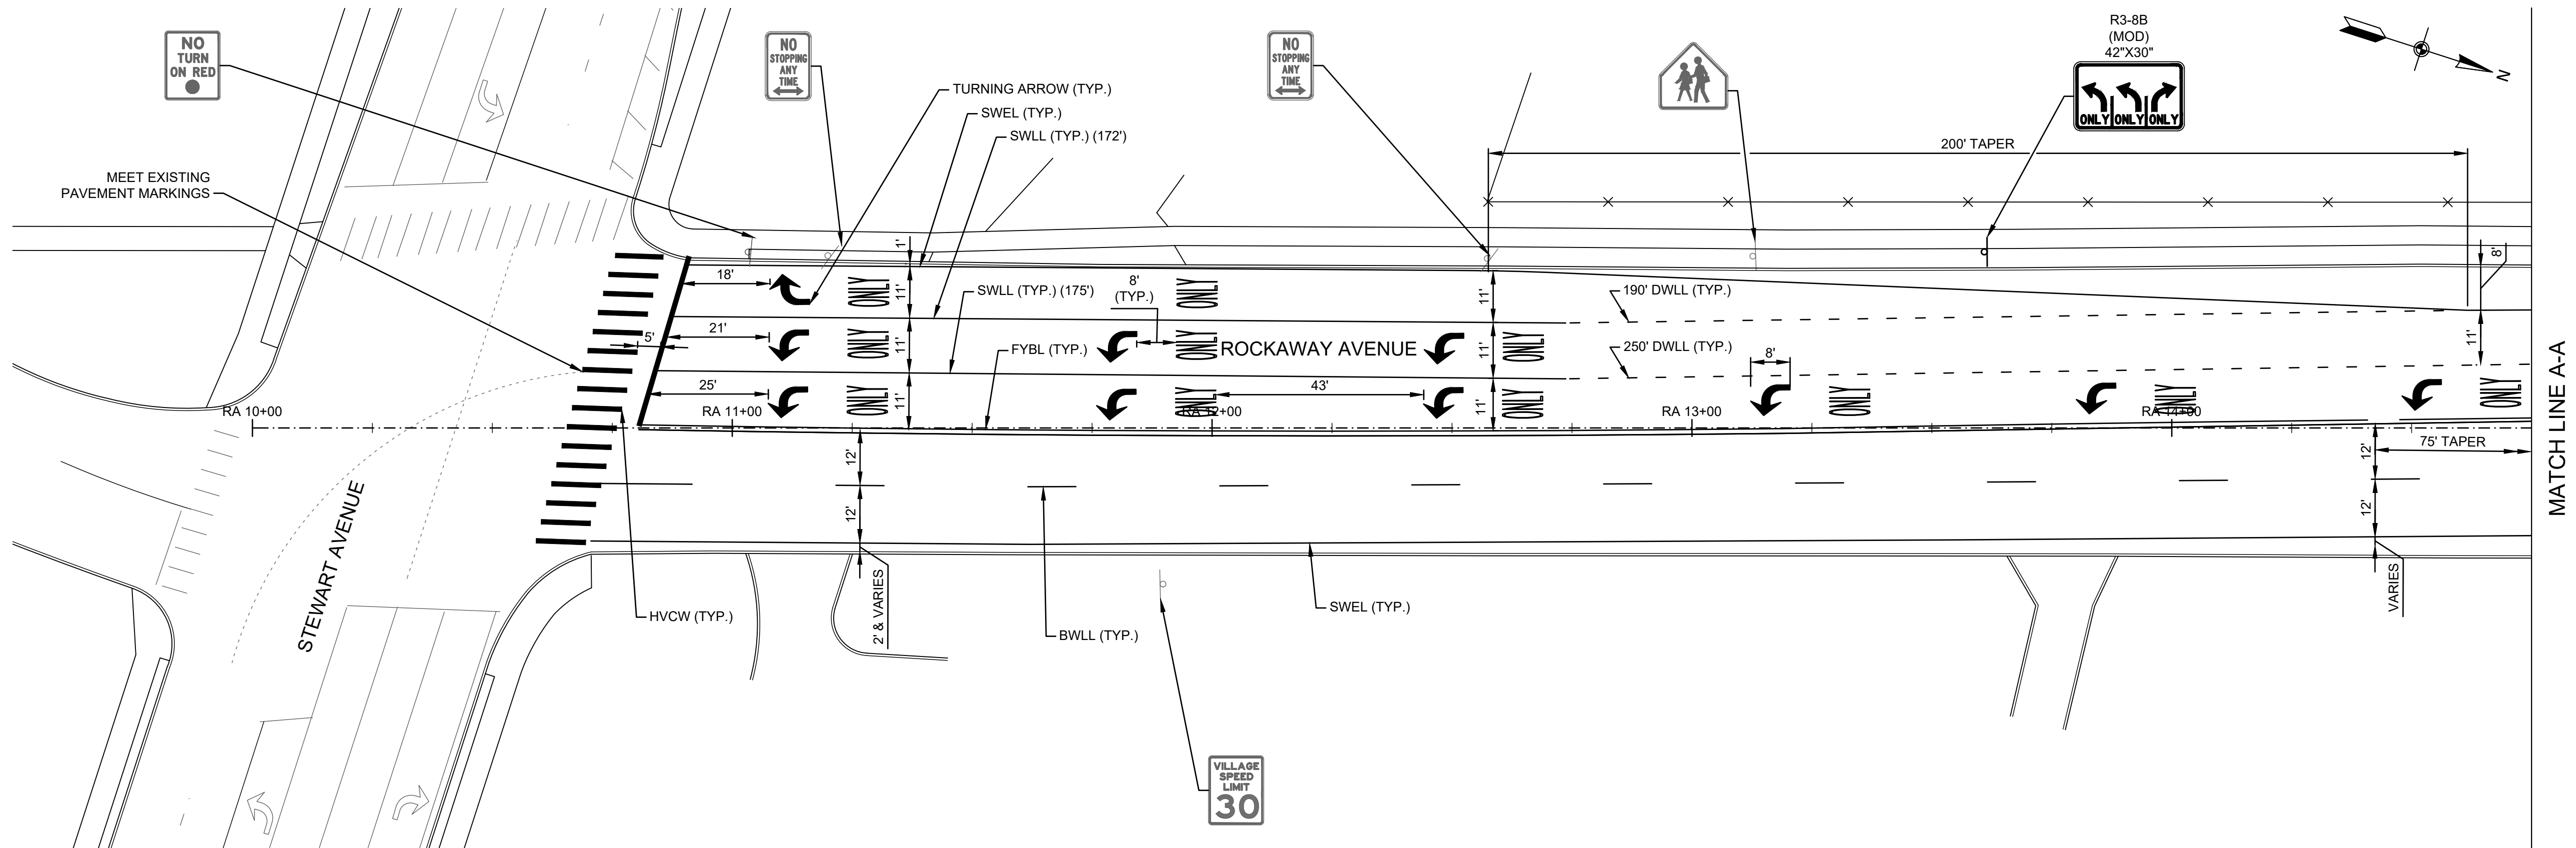

				DESIGNED BY:	GPI Engineering Design Planning Construction Management 631.687.5660 Greenman-Pedersen, Inc. 325 West Main Street Babylon, NY 11702 GPINET.COM NASSAU COUNTY DEPARTMENT OF PUBLIC WORKS 1194 PROSPECT AVENUE WESTBURY, NEW YORK 11590	PROJECT NAME:		GPI JOB NO:	CONTRACT NO:	PHASE:
				DRAWN BY:		ROCKAWAY AVENUE TRAFFIC CALMING		BAB-2016007.06		
				CHECKED BY:		DRAWING TITLE:		DATE:	DRAWING NO:	
REV NO.	REV DATE	REVISION DESCRIPTION		REV BY		PROJECT MANAGER: M. COLLETTA, P.E.	PAVEMENT MARKING AND SIGNING PLANS - 1		7/12/2024	PMP-01
								SCALE: 1" = 20'	SHEET NO: 26 OF 51	

File Name: BAB-2016007.06_C_PMP-02.DWG
Plot Date: 7/11/2024 2:22 PM

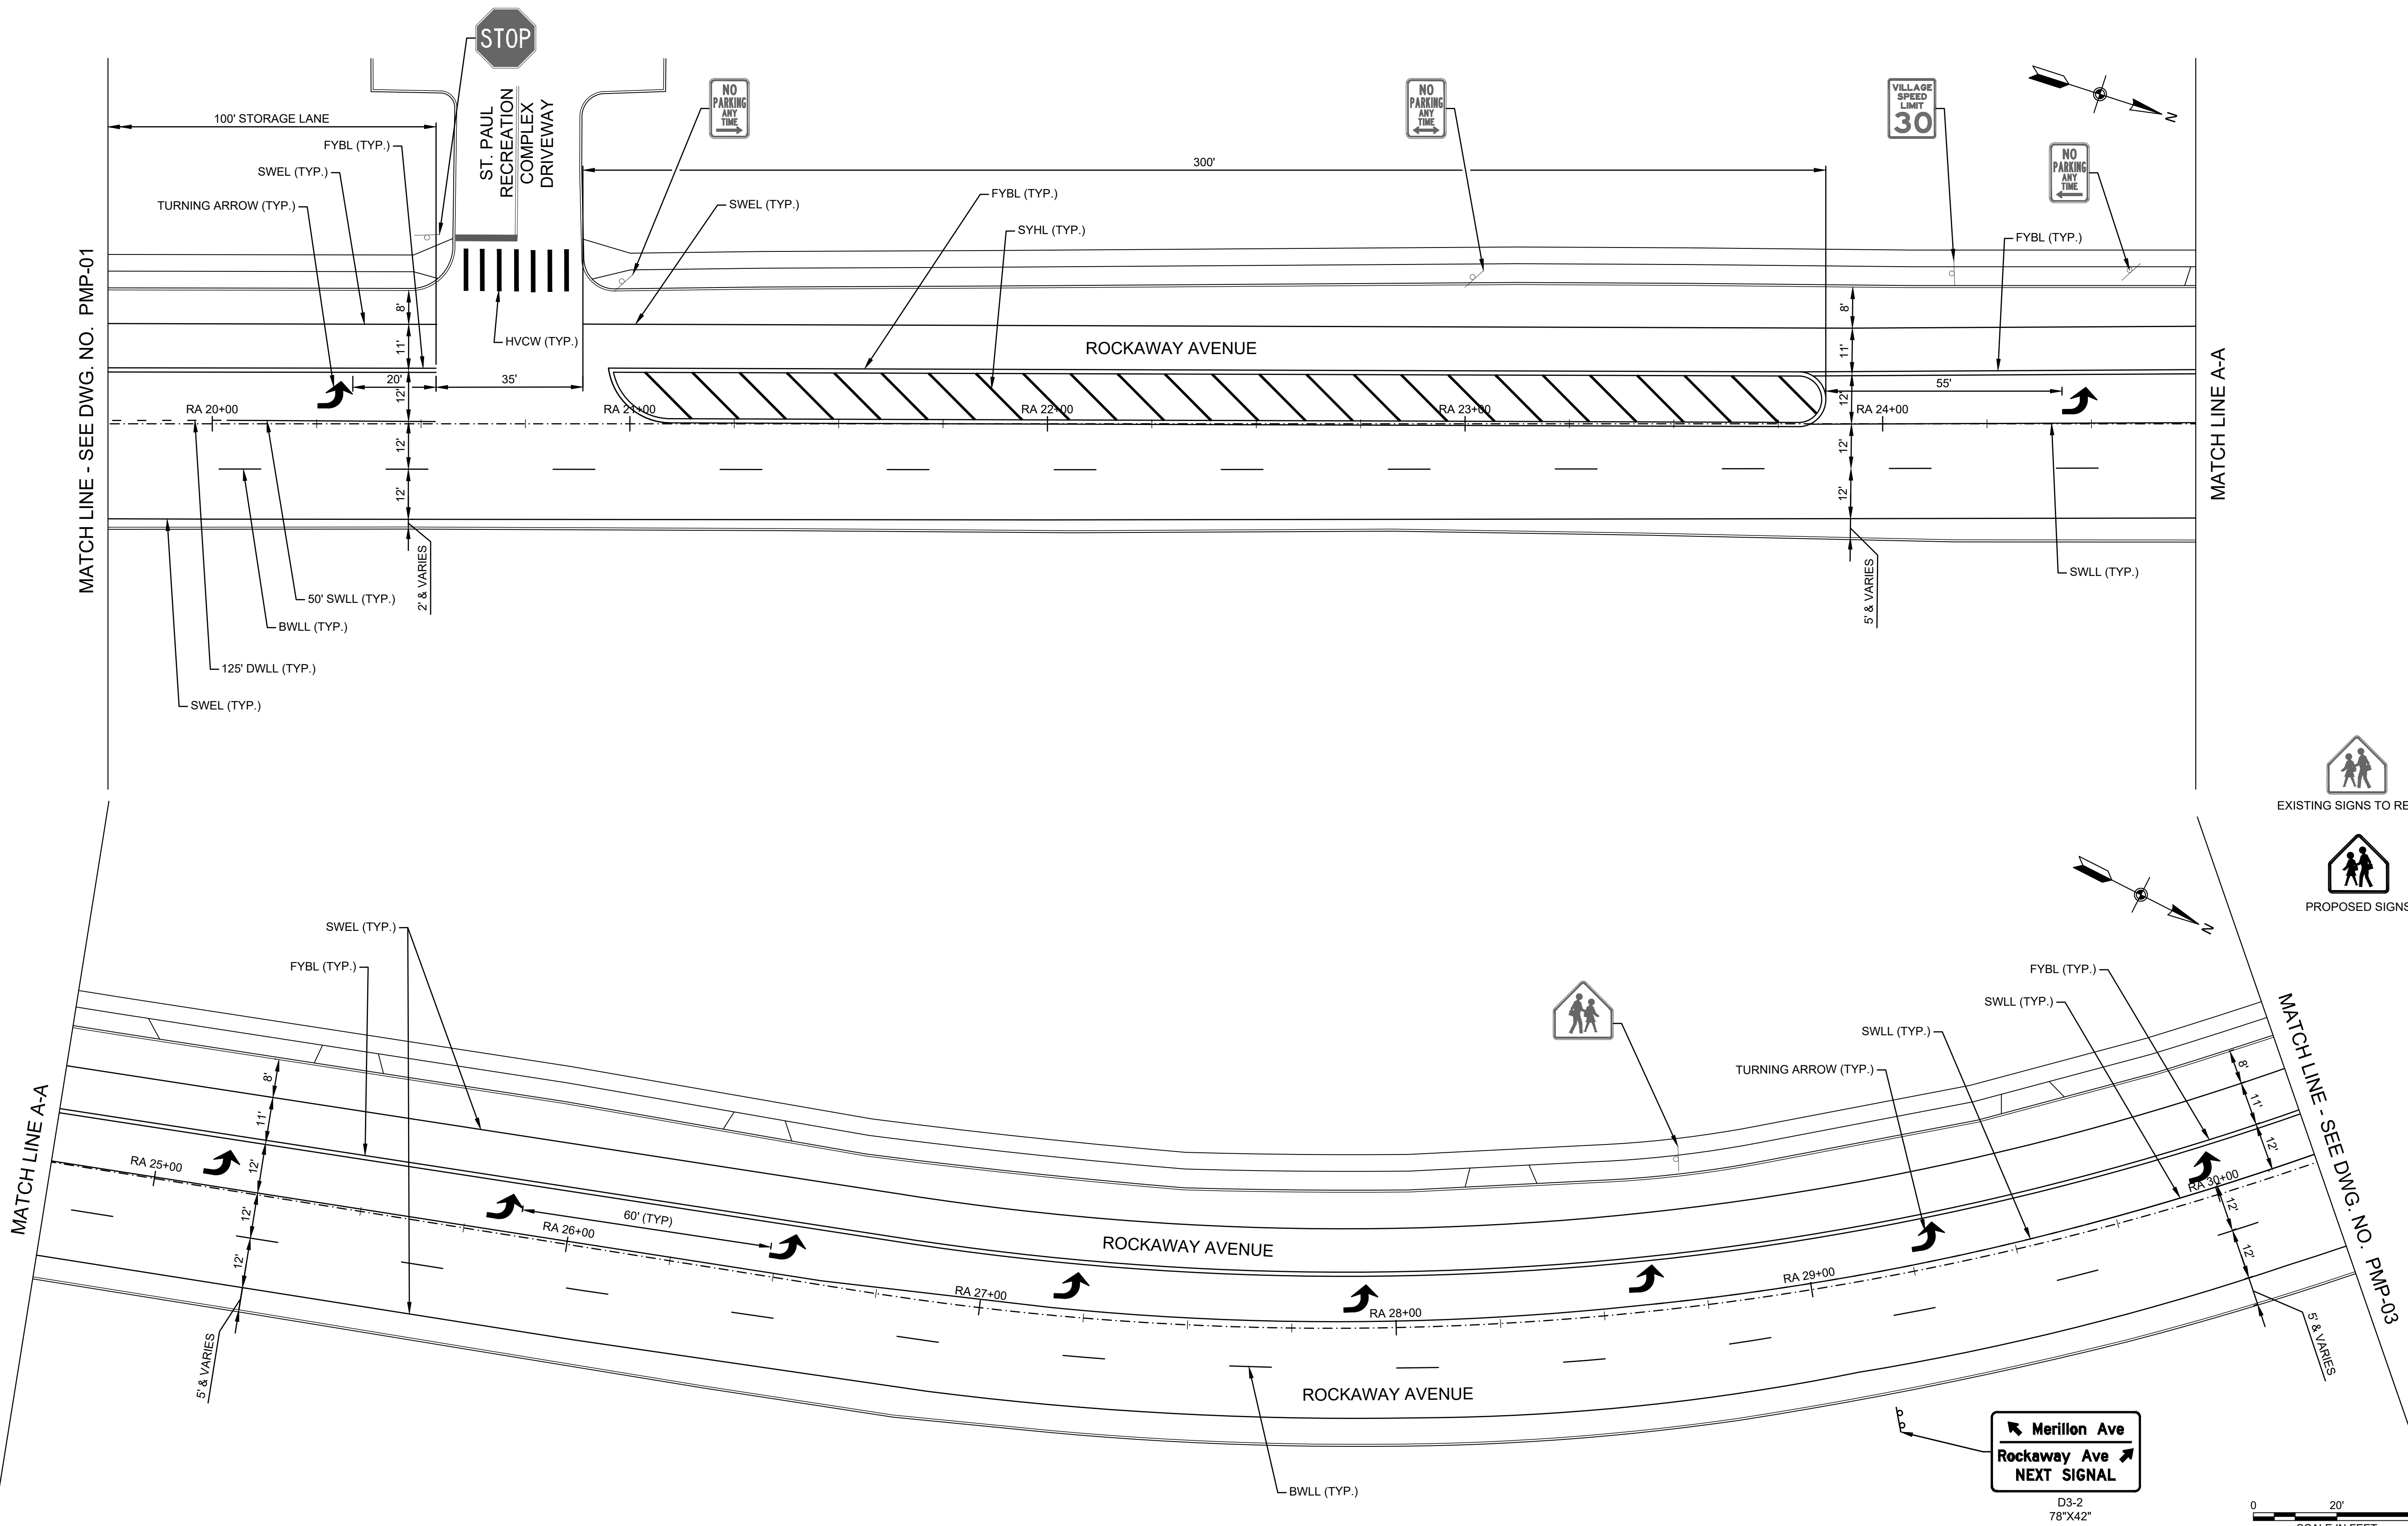

			DESIGNED BY:
			DRAWN BY:
			CHECKED BY:
			PROJECT MANAGER:
REV NO.	REV DATE	REVISION DESCRIPTION	REV BY

GPI
631.687.5660
Greenman-Pedersen, Inc.
325 West Main Street
Babylon, NY 11702

Engineering
Design
Planning
Construction Management
GPINET.COM





NASSAU COUNTY
DEPARTMENT OF PUBLIC WORKS
1194 PROSPECT AVENUE
WESTBURY, NEW YORK 11590

PROJECT NAME:	ROCKAWAY AVENUE TRAFFIC CALMING
DRAWING TITLE:	PAVEMENT MARKING AND SIGNING PLANS - 2

GPI JOB NO:	BAB-2016007.06	CONTRACT NO:	PHASE:
DATE:	7/12/2024	DRAWING NO:	PMP-02
SCALE:	1" = 20'	SHEET NO:	27 OF 51

File Name: BAB-2016007.06_C_PMP-03.DWG
Plot Date: 7/11/2024 2:22 PM

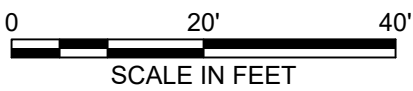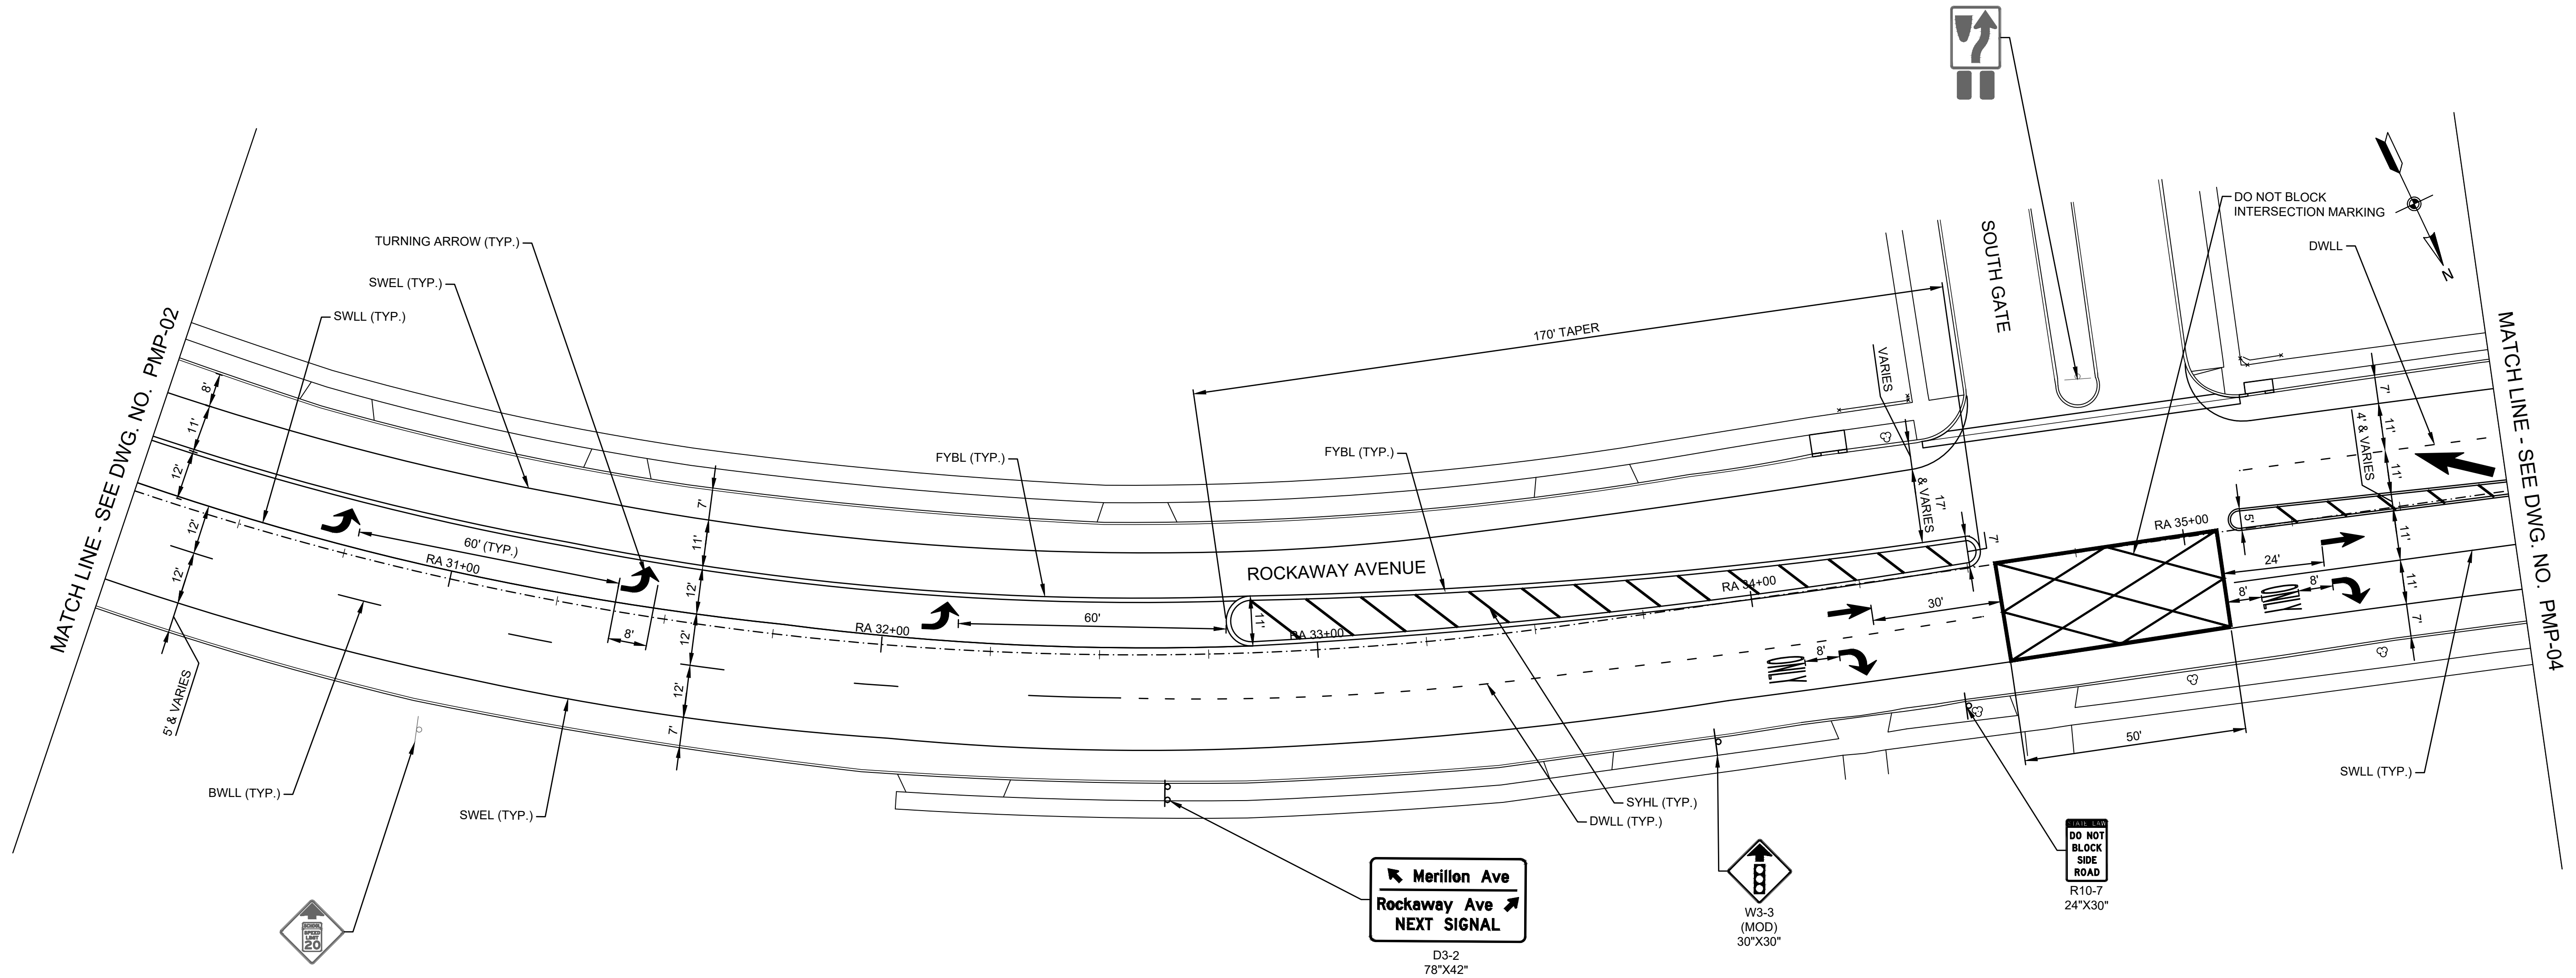

			DESIGNED BY:
			DRAWN BY:
			CHECKED BY:
			PROJECT MANAGER:
REV NO.	REV DATE	REVISION DESCRIPTION	REV BY

GPI

Engineering
Design
Planning
Construction Management

631.687.5660
Greenman-Pedersen, Inc.
325 West Main Street
Babylon, NY 11702


GPINET.COM




NASSAU COUNTY
DEPARTMENT OF PUBLIC WORKS
1194 PROSPECT AVENUE
WESTBURY, NEW YORK 11590

PROJECT NAME:	CONTRACT NO:	PHASE:
ROCKAWAY AVENUE TRAFFIC CALMING	BAB-2016007.06	
DRAWING TITLE:	DATE:	DRAWING NO:
PAVEMENT MARKING AND SIGNING PLANS - 3	7/12/2024	PMP-03
	SCALE:	SHEET NO:
	1" = 20'	28 OF 51

File Name: BAB-2016007.06_C_PMP-05.DWG
Plot Date: 7/11/2024 2:22 PM

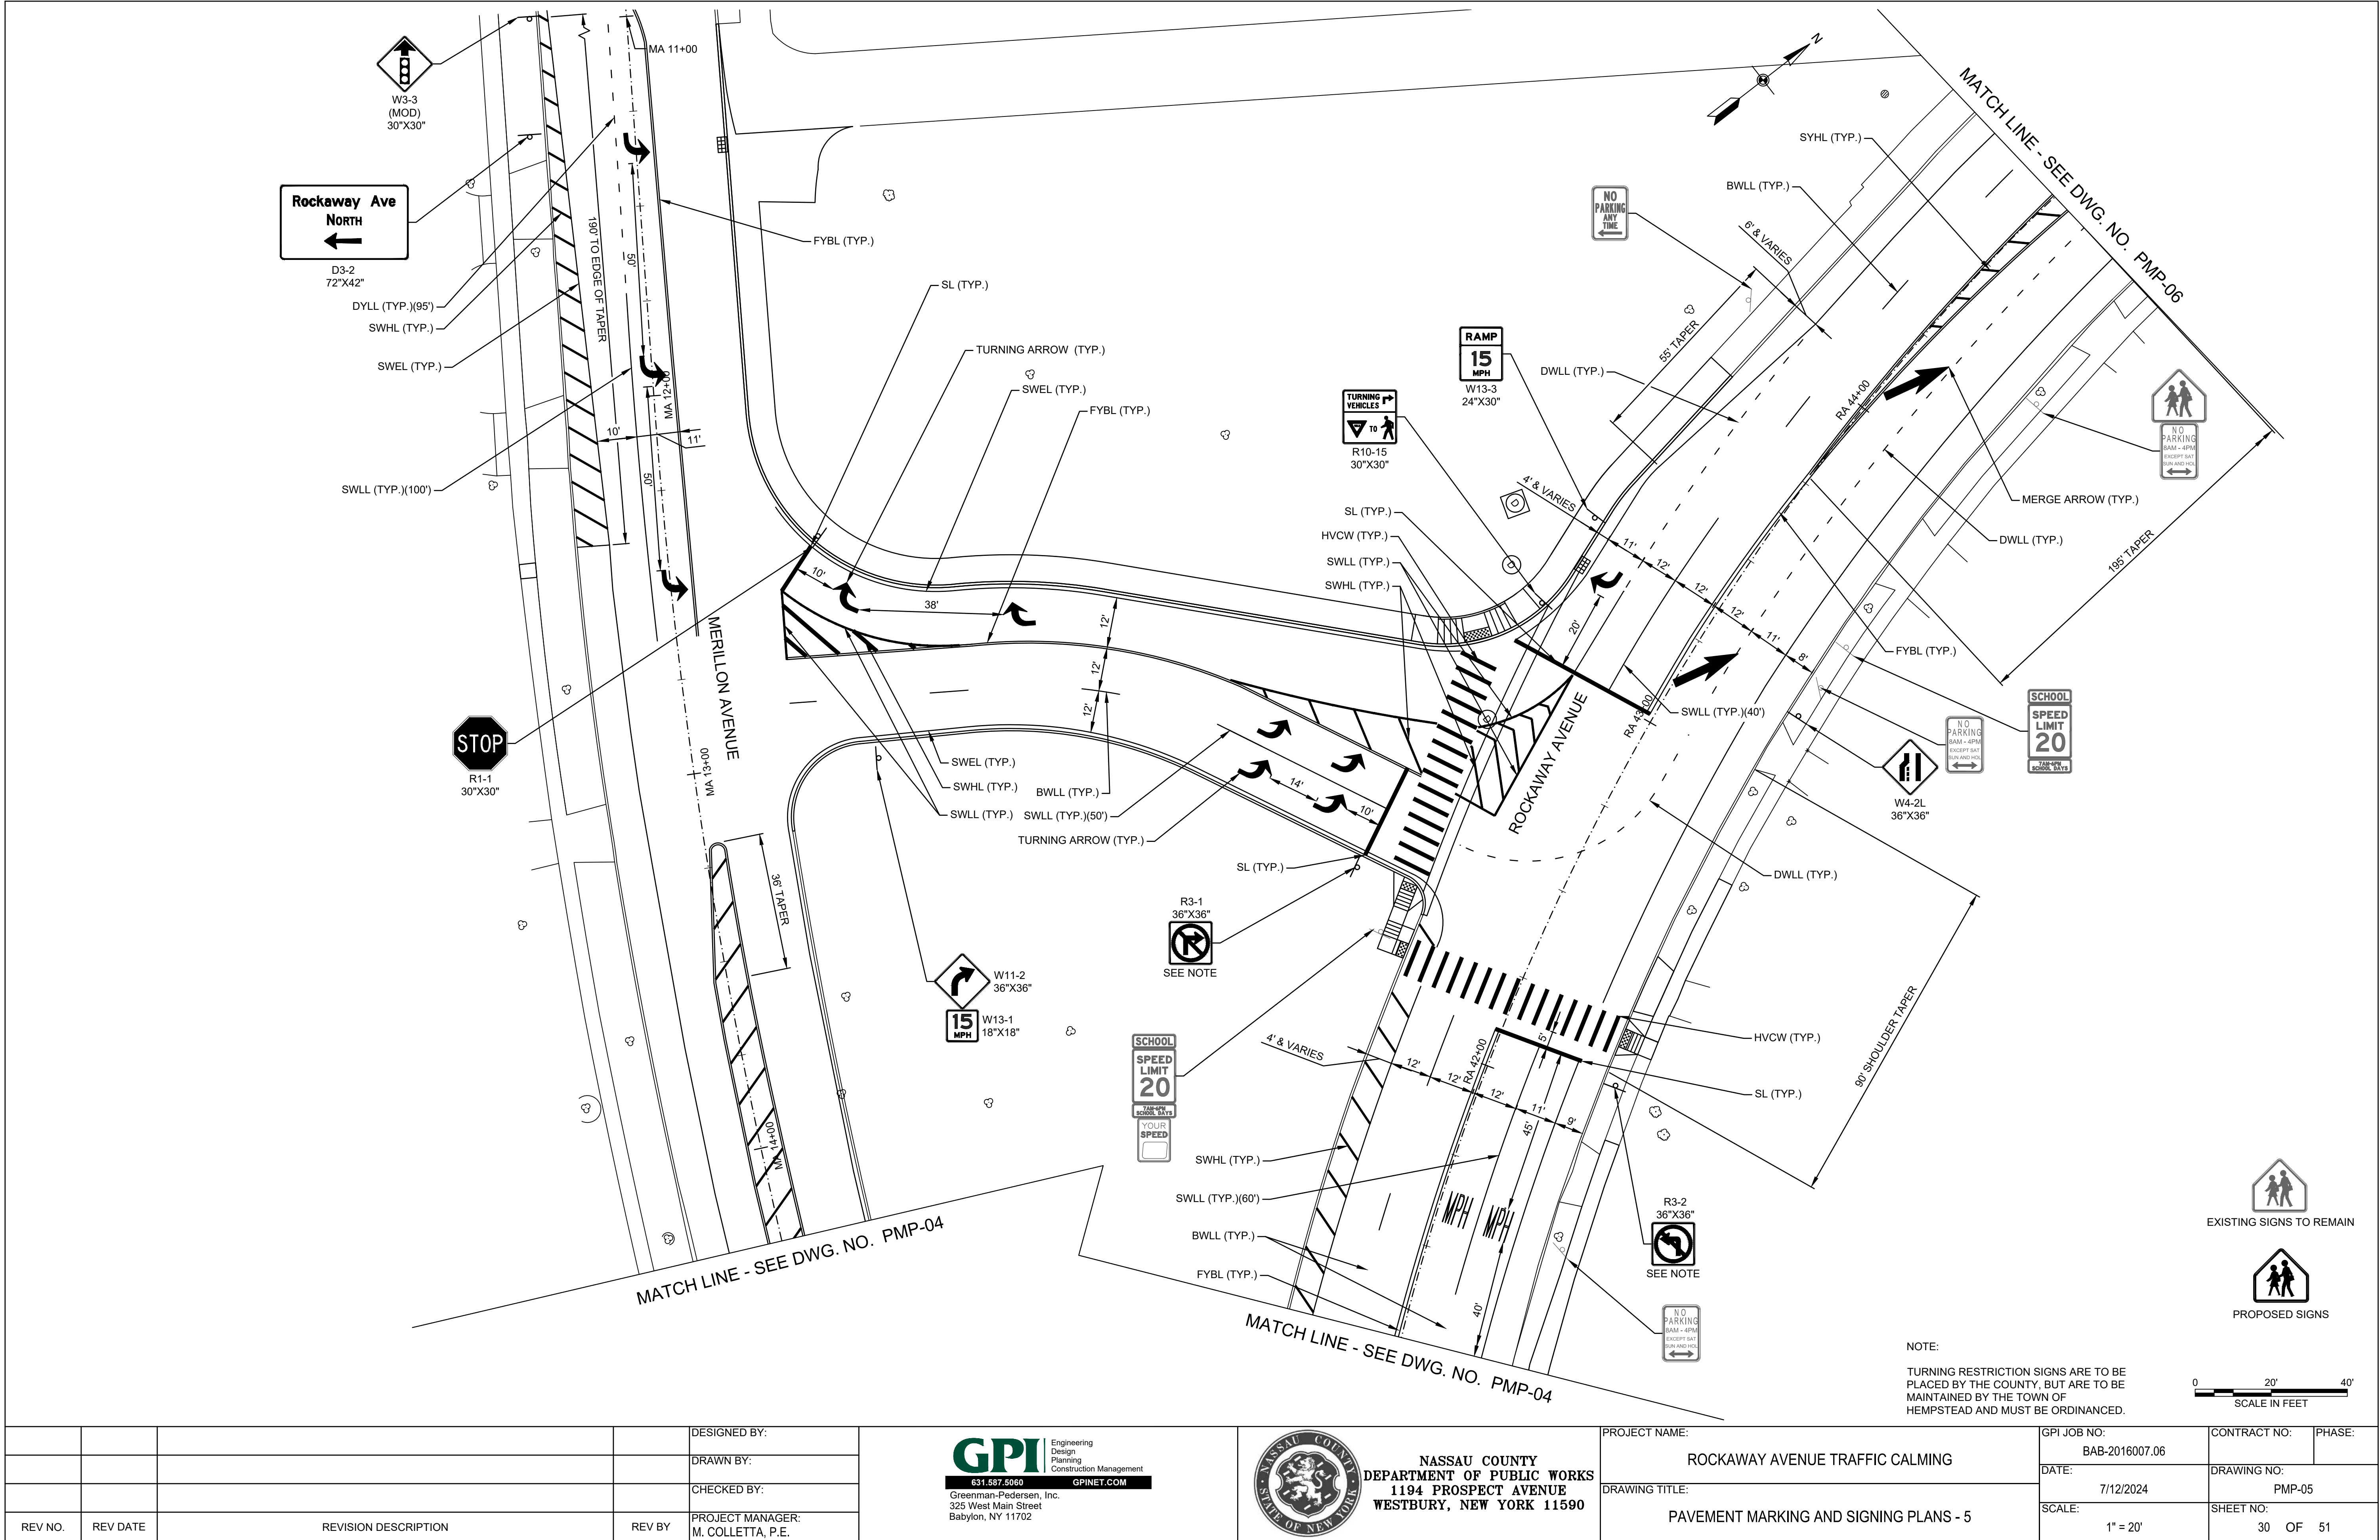

NOTE:
TURNING RESTRICTION SIGNS ARE TO BE
PLACED BY THE COUNTY, BUT ARE TO BE
MAINTAINED BY THE TOWN OF
HEMPSTEAD AND MUST BE ORDINANCED.

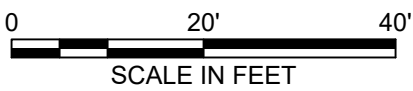

			DESIGNED BY:
			DRAWN BY:
			CHECKED BY:
			PROJECT MANAGER:
REV NO.	REV DATE	REVISION DESCRIPTION	REV BY

GPI

Engineering
Design
Planning
Construction Management

631.687.5060

GPINET.COM

Greenman-Pedersen, Inc.
325 West Main Street
Babylon, NY 11702




NASSAU COUNTY
DEPARTMENT OF PUBLIC WORKS
1194 PROSPECT AVENUE
WESTBURY, NEW YORK 11590

PROJECT NAME:	ROCKAWAY AVENUE TRAFFIC CALMING
DRAWING TITLE:	PAVEMENT MARKING AND SIGNING PLANS - 5

GPI JOB NO:	BAB-2016007.06	CONTRACT NO:	PHASE:
DATE:	7/12/2024	DRAWING NO:	PMP-05
SCALE:	1" = 20'	SHEET NO:	30 OF 51

File Name: BAB-2016007.06_C_PMP-06.DWG
Plot Date: 7/11/2024 2:22 PM

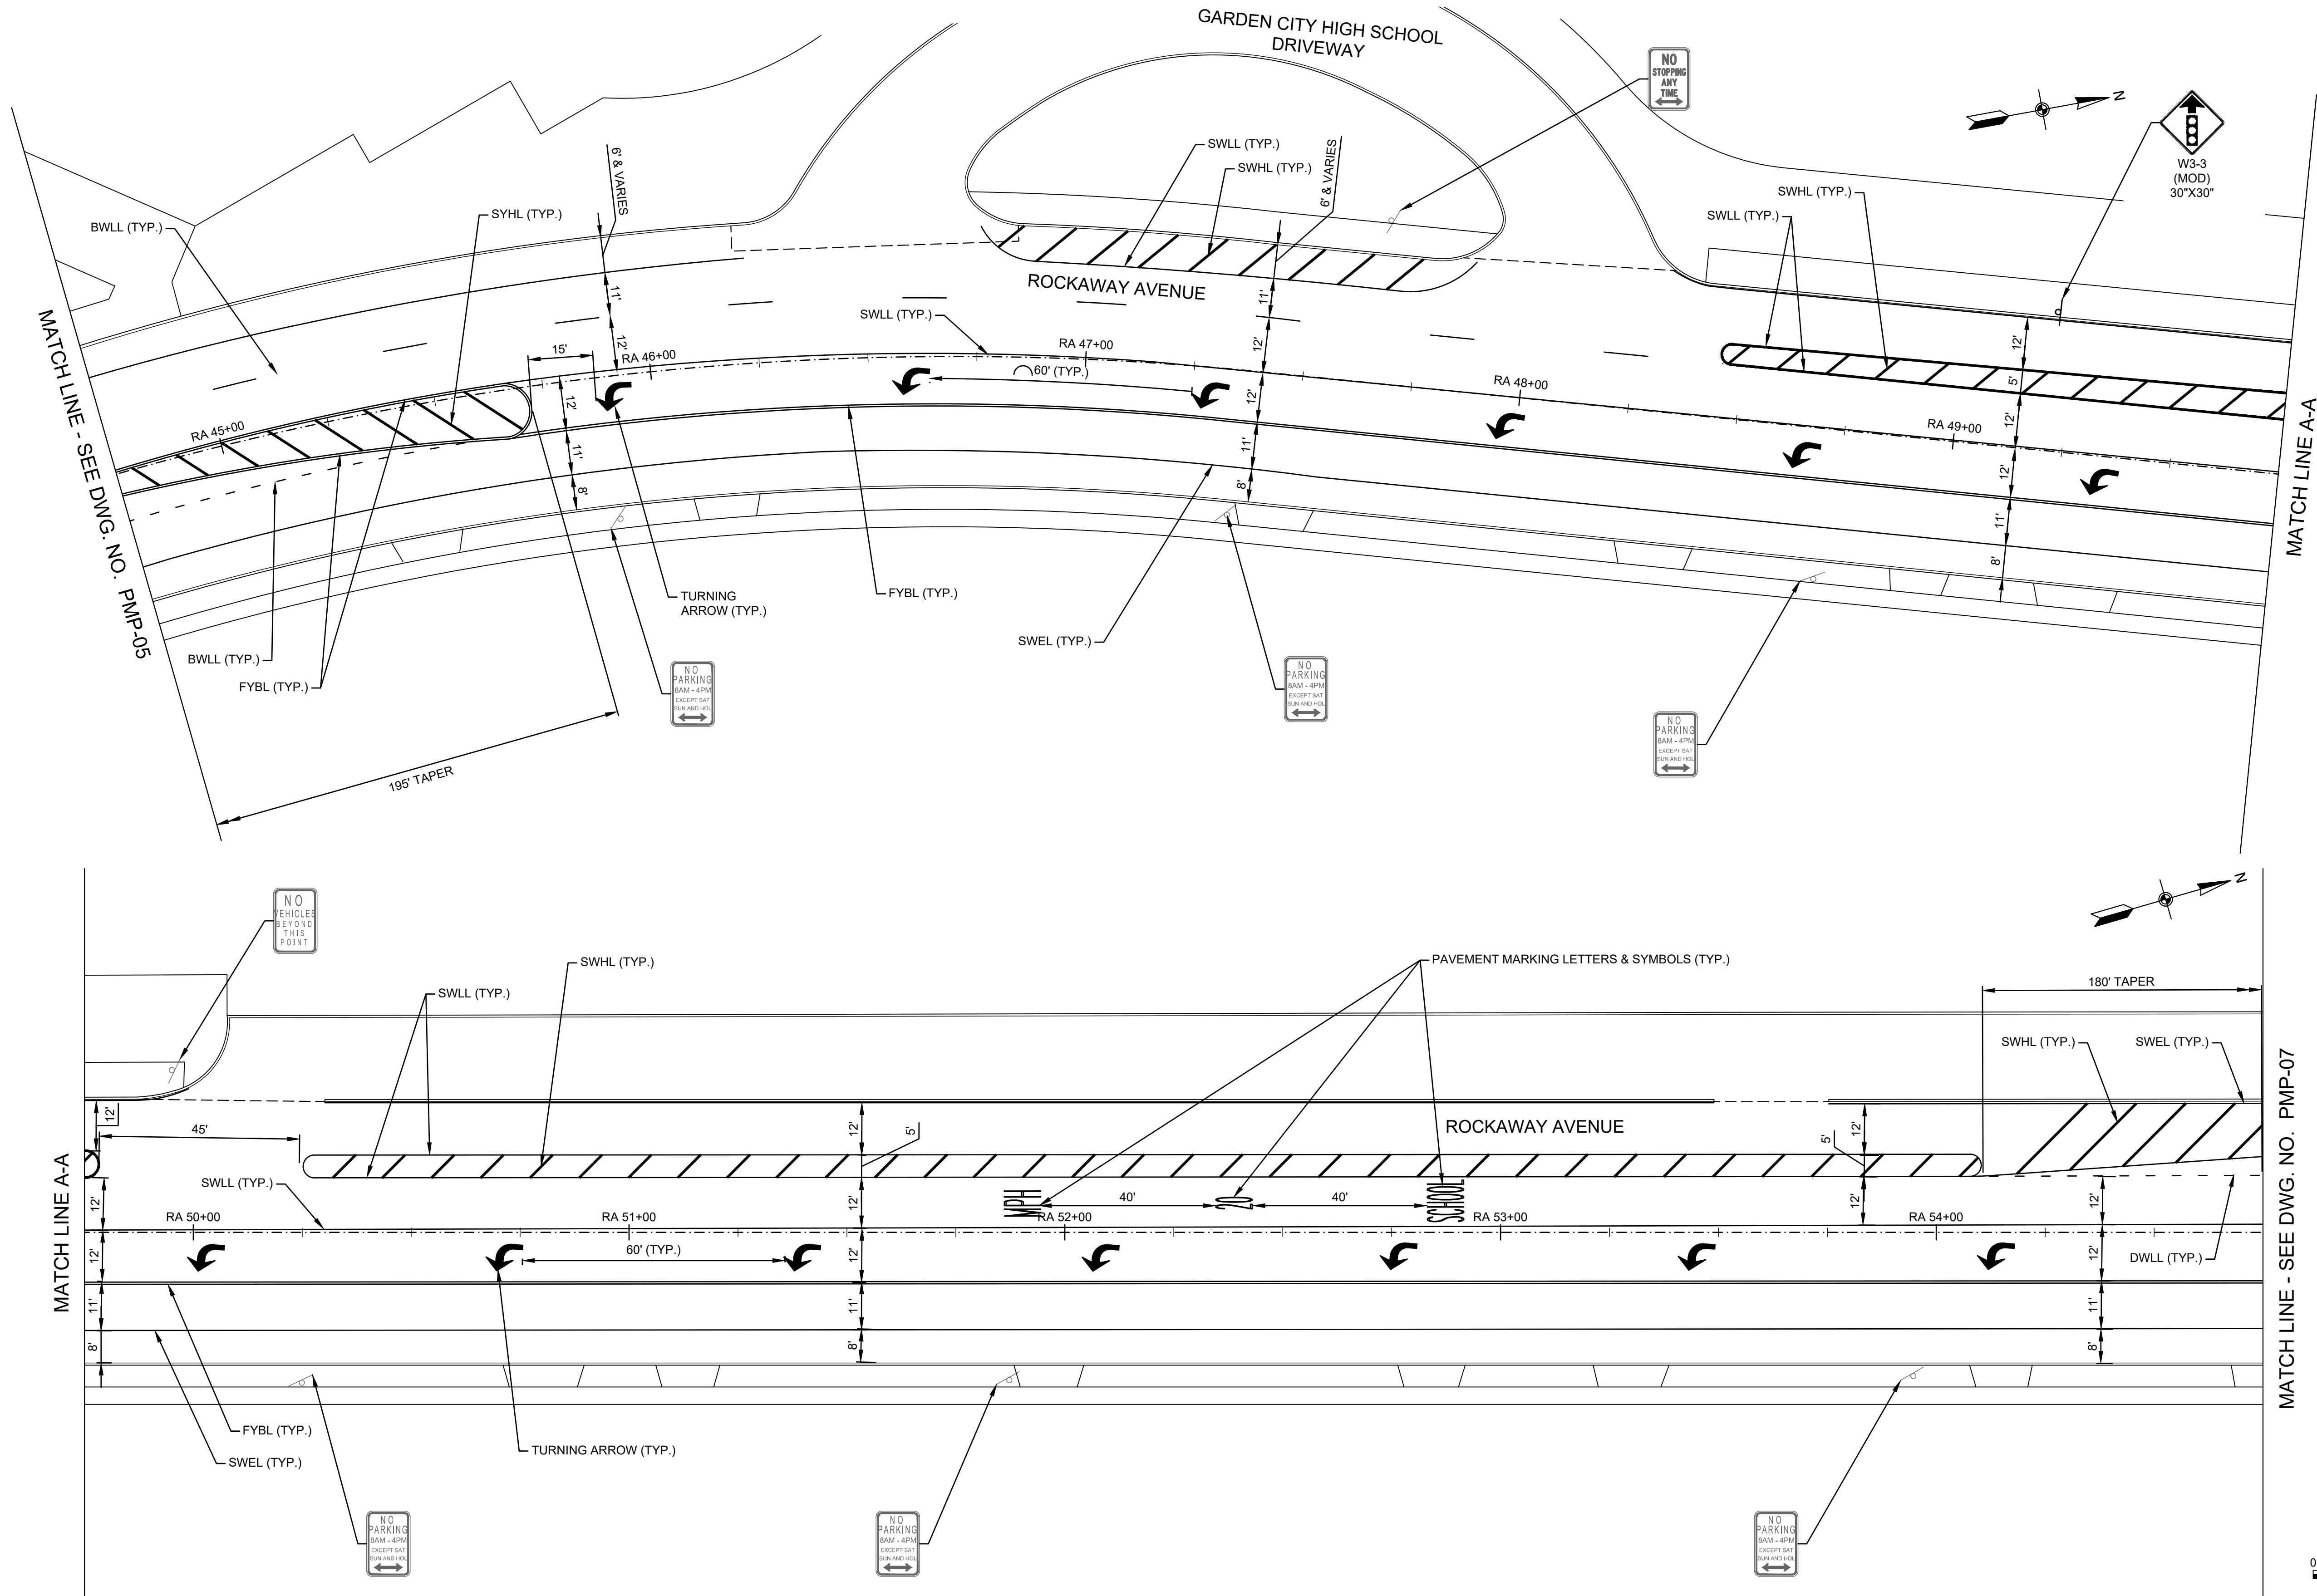

0 20' 40'
SCALE IN FEET

			DESIGNED BY:
			DRAWN BY:
			CHECKED BY:
			PROJECT MANAGER:
REV NO.	REV DATE	REVISION DESCRIPTION	REV BY

GPI Engineering
Design
Planning
Construction Management
631.687.5060
Greenman-Pedersen, Inc.
325 West Main Street
Babylon, NY 11702
GPINET.COM




NASSAU COUNTY
DEPARTMENT OF PUBLIC WORKS
1194 PROSPECT AVENUE
WESTBURY, NEW YORK 11590

PROJECT NAME:	ROCKAWAY AVENUE TRAFFIC CALMING
DRAWING TITLE:	PAVEMENT MARKING AND SIGNING PLANS - 6

GPI JOB NO:	BAB-2016007.06	CONTRACT NO:	PHASE:
DATE:	7/12/2024	DRAWING NO:	PMP-06
SCALE:	1" = 20'	SHEET NO:	31 OF 51

File Name: BAB-2016007.06_C_PMP-07.DWG
Plot Date: 7/11/2024 2:22 PM

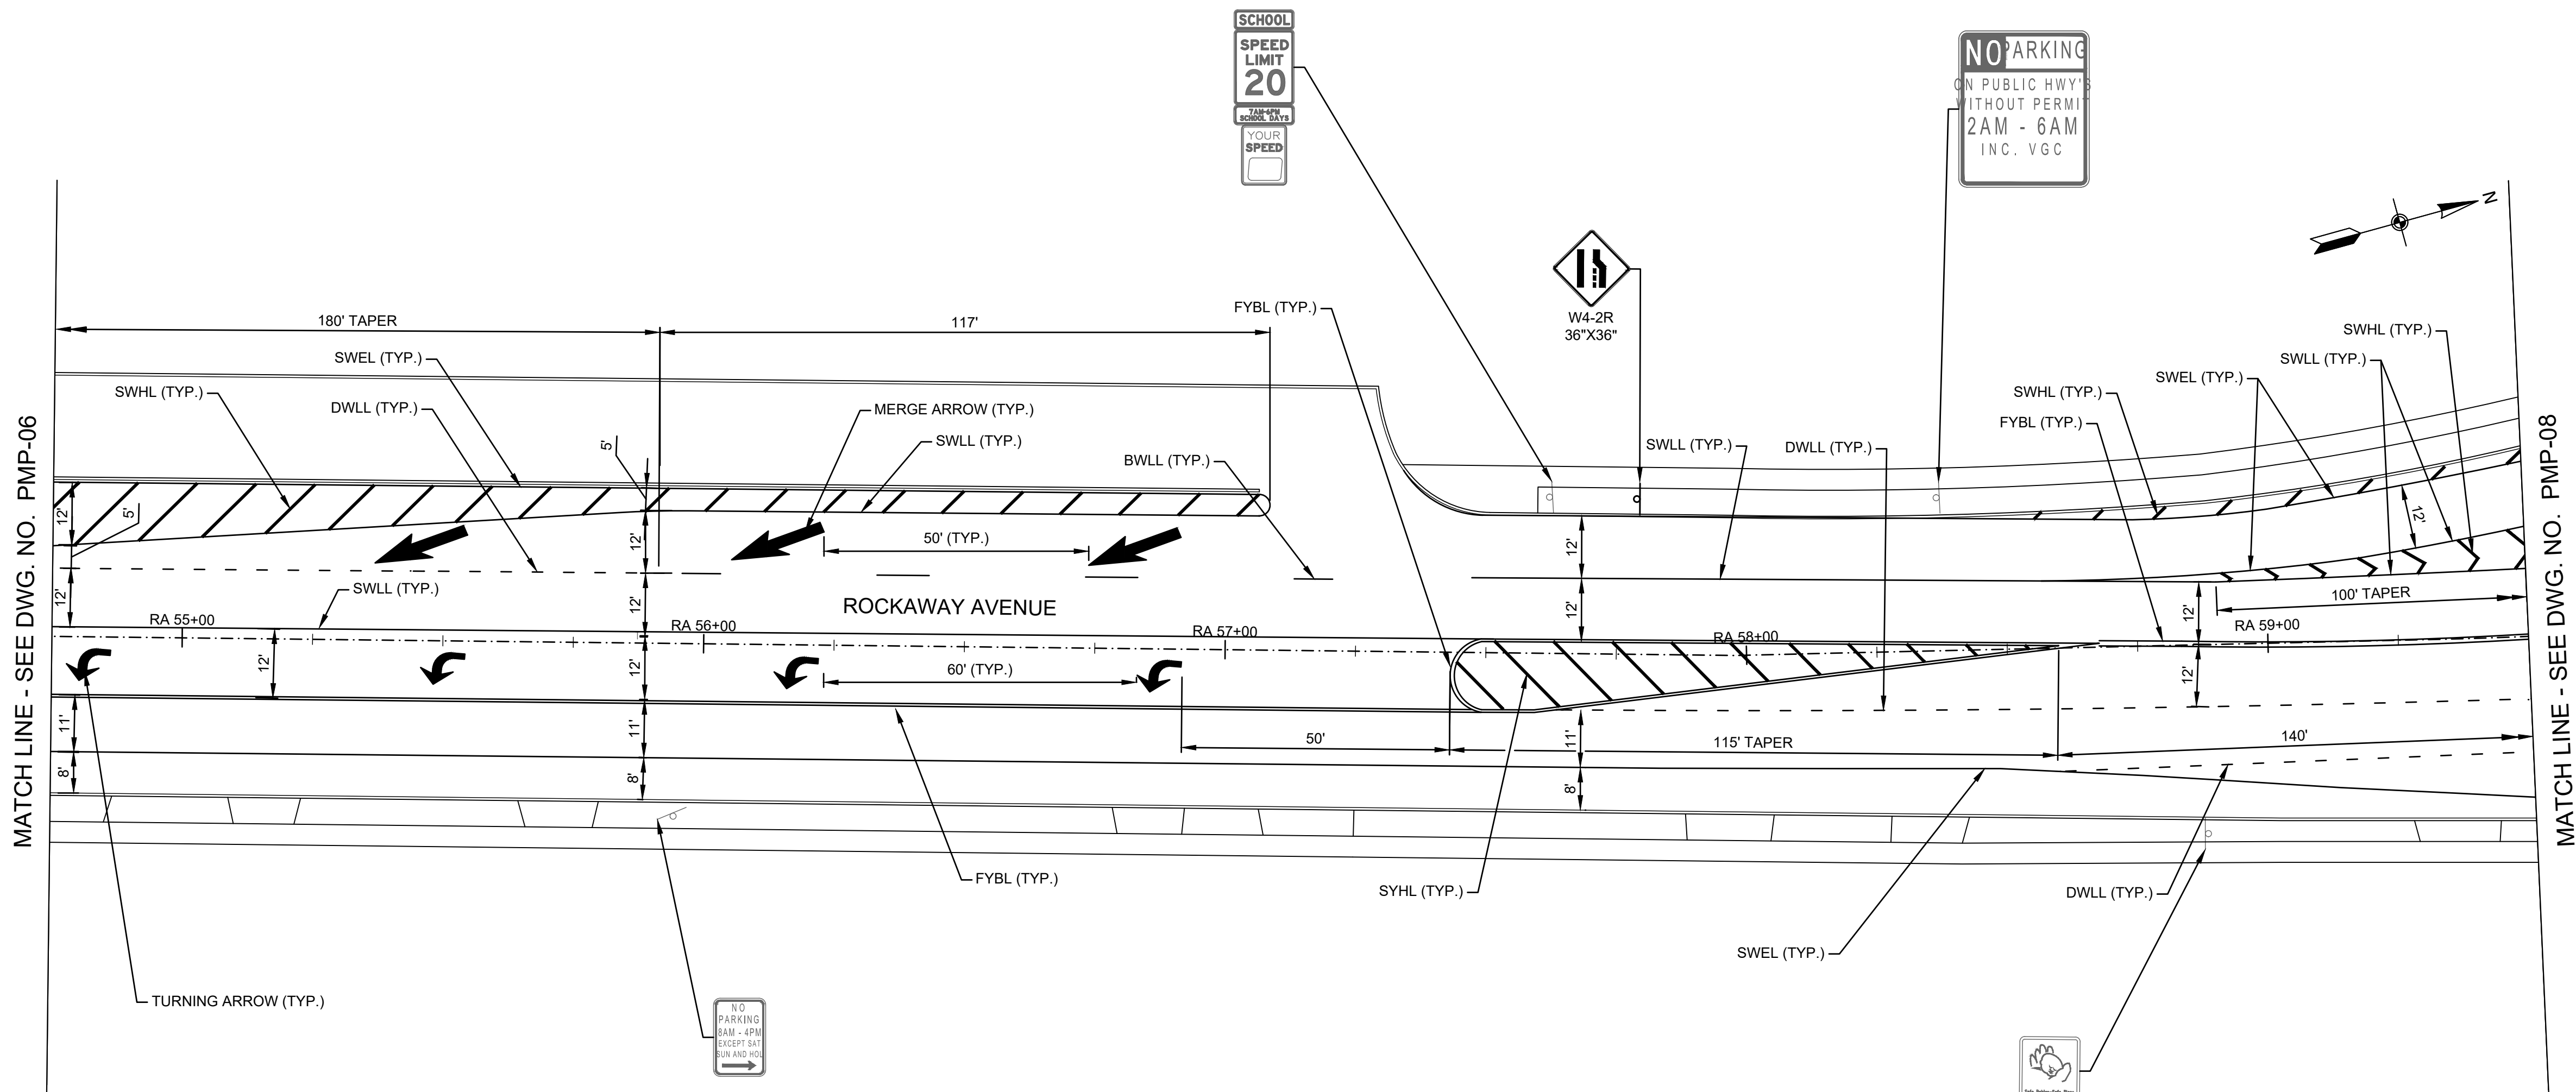

			DESIGNED BY:
			DRAWN BY:
			CHECKED BY:
REV NO.	REV DATE	REVISION DESCRIPTION	PROJECT MANAGER: M. COLLETTA, P.E.

GPI
631.687.5060
Greenman-Pedersen, Inc.
325 West Main Street
Babylon, NY 11702

Engineering
Design
Planning
Construction Management
GPINET.COM





NASSAU COUNTY
DEPARTMENT OF PUBLIC WORKS
1194 PROSPECT AVENUE
WESTBURY, NEW YORK 11590

PROJECT NAME: ROCKAWAY AVENUE TRAFFIC CALMING	GPI JOB NO: BAB-2016007.06
DRAWING TITLE: PAVEMENT MARKING AND SIGNING PLANS - 7	DATE: 7/12/2024
	SCALE: 1" = 20'

CONTRACT NO:	PHASE:
DRAWING NO: PMP-07	
SHEET NO: 32 OF 51	

File Name: BAB-2016007.06_C_PMP-08.DWG
Plot Date: 7/11/2024 2:22 PM

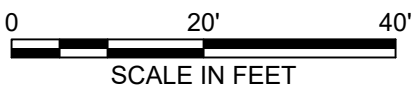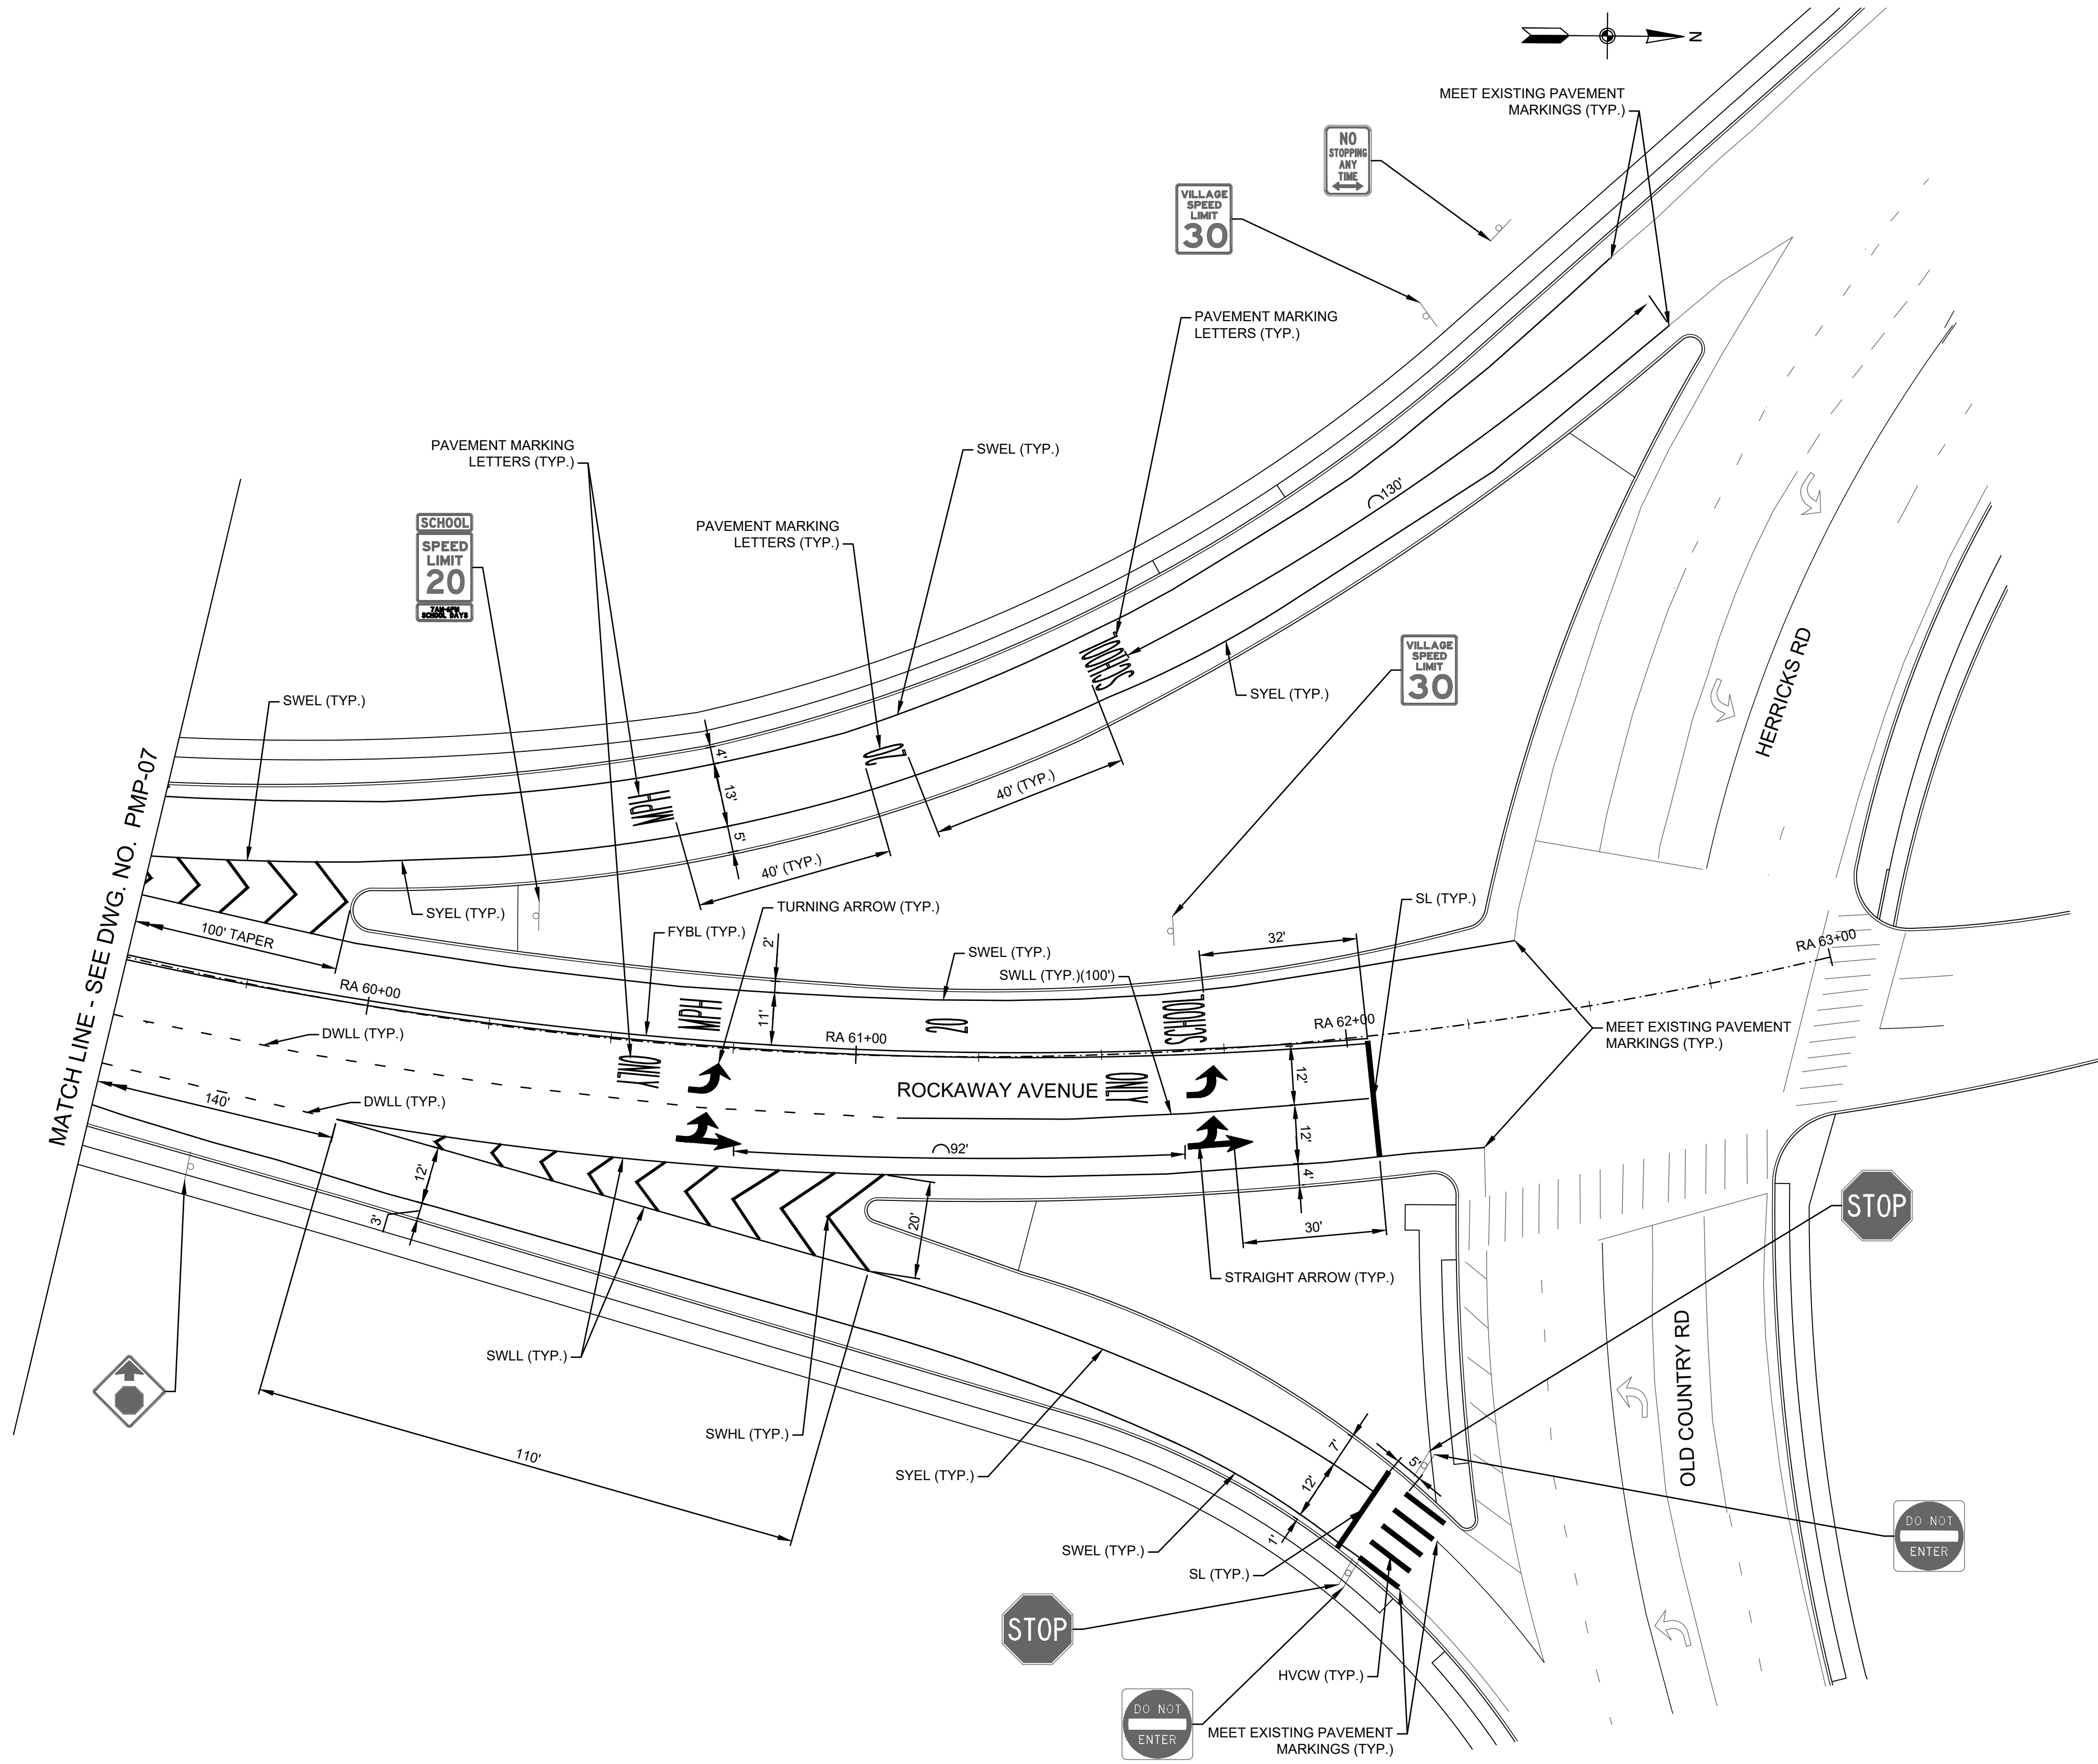

			DESIGNED BY:
			DRAWN BY:
			CHECKED BY:
REV NO.	REV DATE	REVISION DESCRIPTION	REV BY

GPI
631.687.5660
Greenman-Pedersen, Inc.
325 West Main Street
Babylon, NY 11702

Engineering
Design
Planning
Construction Management
GPINET.COM




NASSAU COUNTY
DEPARTMENT OF PUBLIC WORKS
1194 PROSPECT AVENUE
WESTBURY, NEW YORK 11590

PROJECT NAME:	ROCKAWAY AVENUE TRAFFIC CALMING
DRAWING TITLE:	PAVEMENT MARKING AND SIGNING PLANS - 8

GPI JOB NO:	BAB-2016007.06	CONTRACT NO:	PHASE:
DATE:	7/12/2024	DRAWING NO:	PMP-08
SCALE:	1" = 20'	SHEET NO:	33 OF 51

File Name: BAB-2016007.06_C_TSP-01.DWG
Plot Date: 7/11/2024 2:23 PM

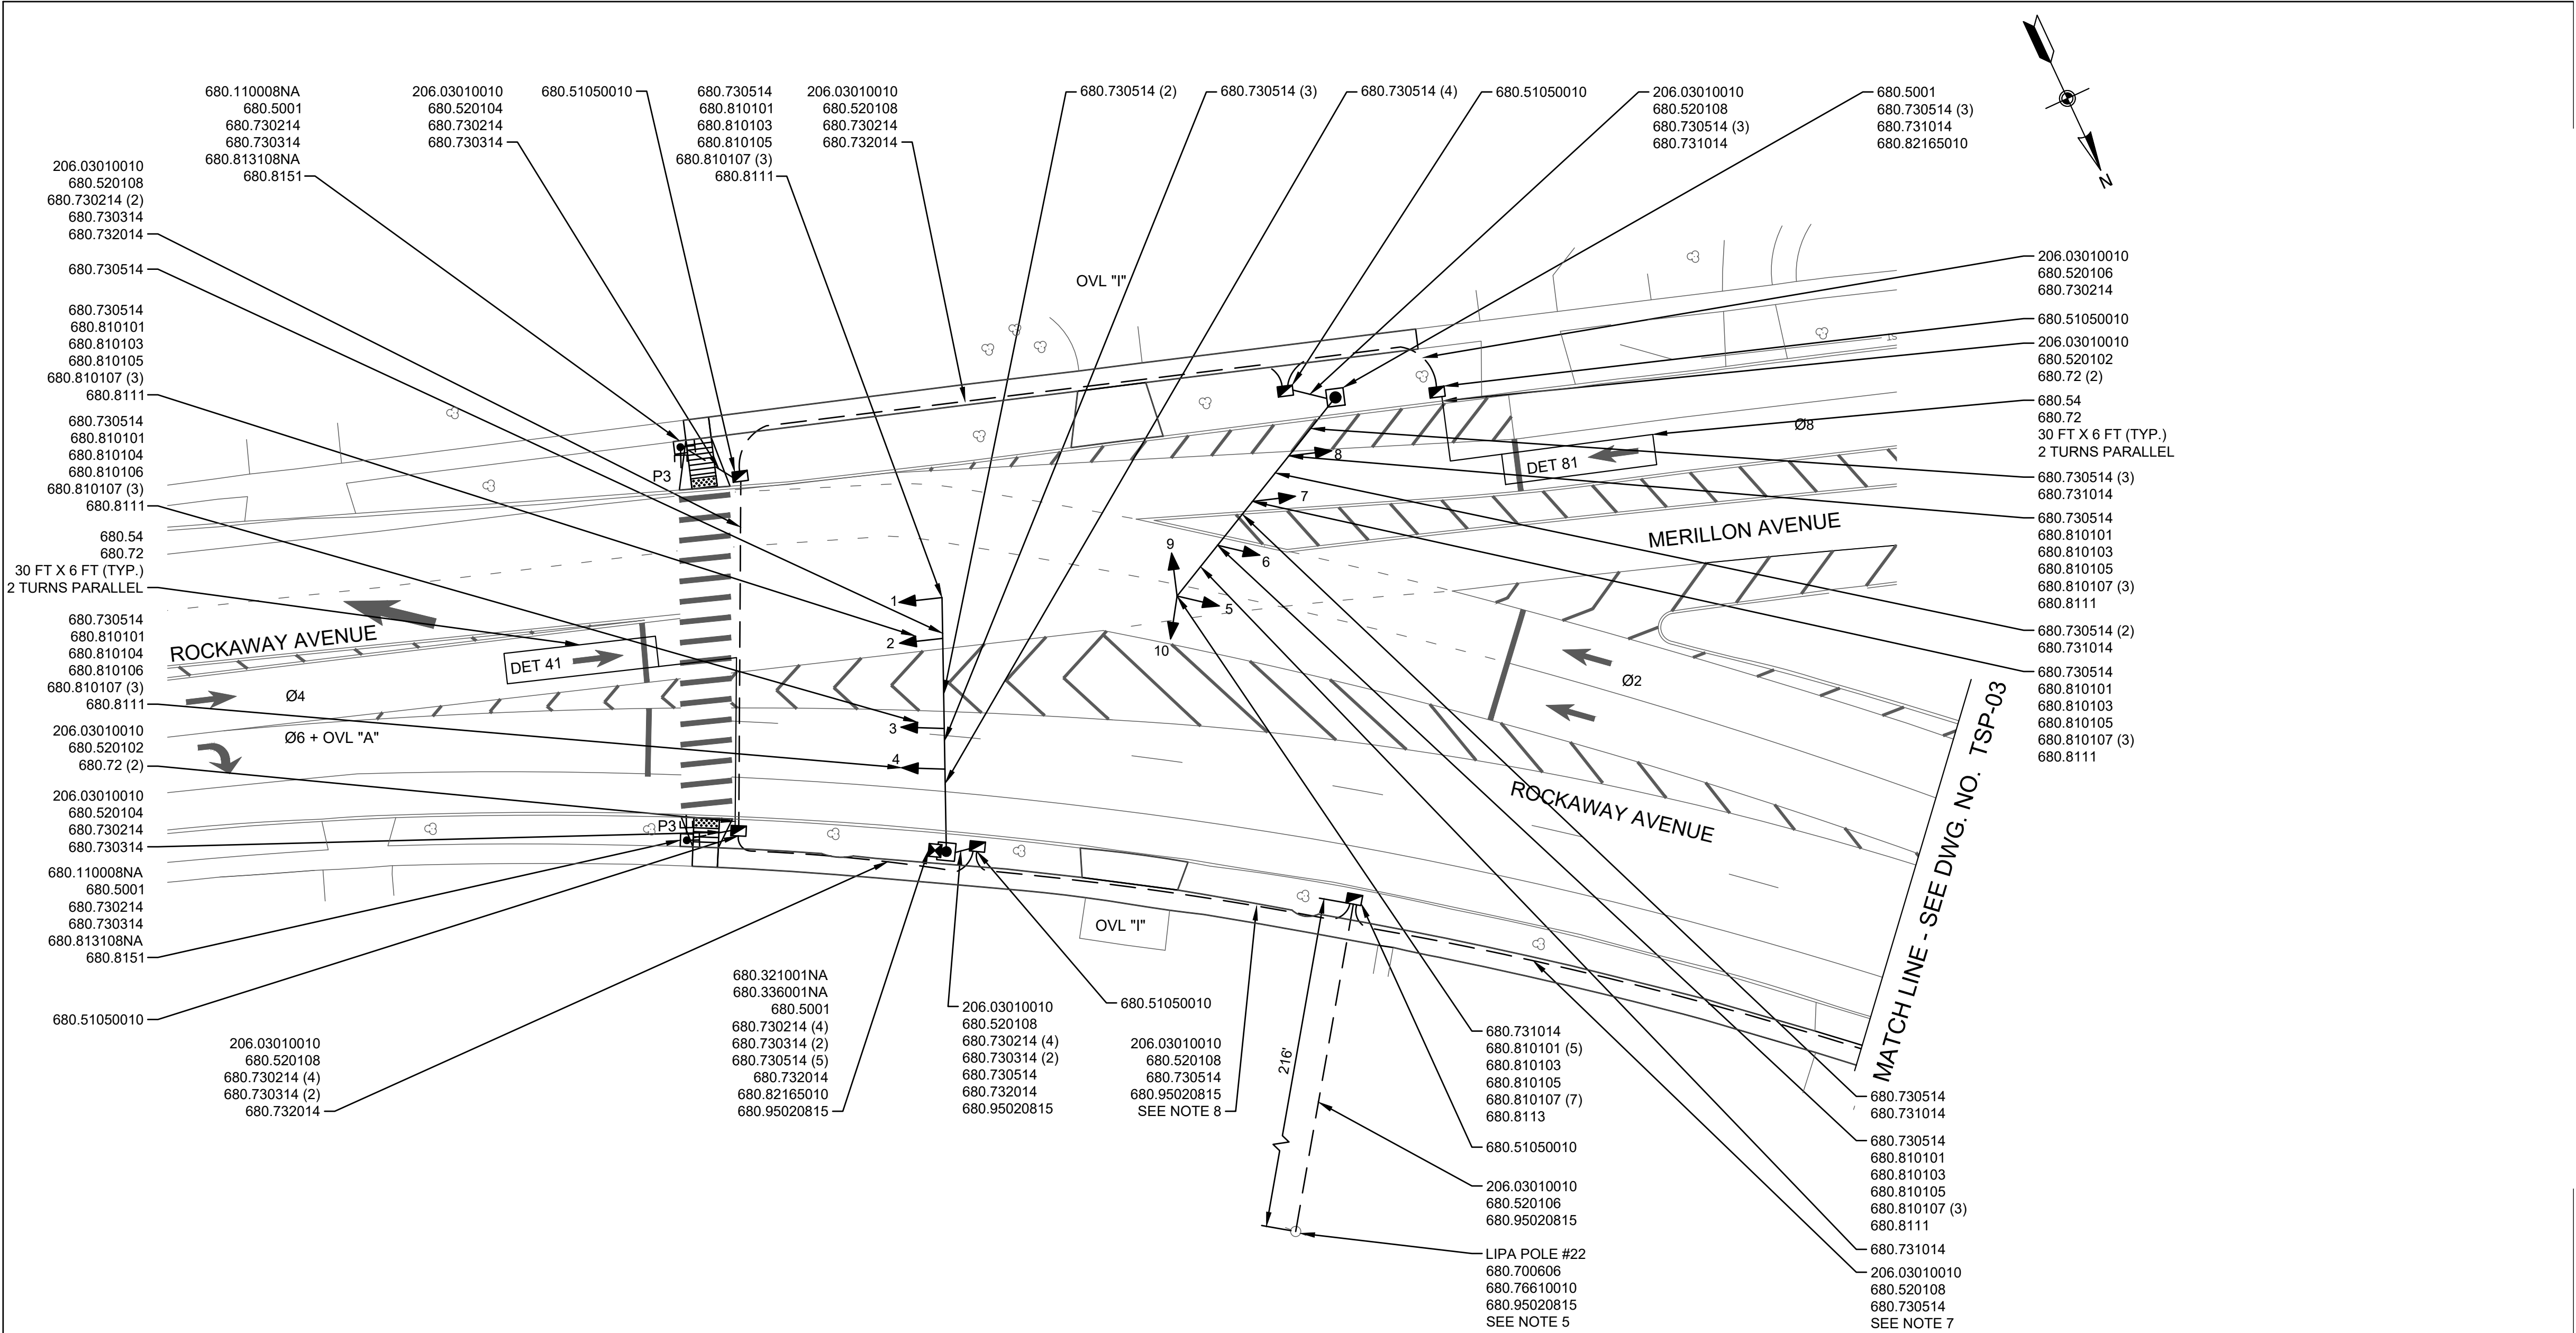

				DESIGNED BY: T. FULLER, P.E.
				DRAWN BY: T. FULLER, P.E.
				CHECKED BY: A. VILLANUEVA, P.E.
				PROJECT MANAGER: M. COLLETTA, P.E.
REV NO.	REV DATE	REVISION DESCRIPTION	REV BY	

GPI Engineering
Design
Planning
Construction Management
631.687.5660 GPINET.COM
Greenman-Pedersen, Inc.
325 West Main Street
Babylon, NY 11702



NASSAU COUNTY
DEPARTMENT OF PUBLIC WORKS
1194 PROSPECT AVENUE
WESTBURY, NEW YORK 11590

PROJECT NAME:	ROCKAWAY AVENUE TRAFFIC CALM
DRAWING TITLE:	TRAFFIC SIGNAL PLAN - 1



			DESIGNED BY: T. FULLER, P.E.	 634.597.6060 Greenman-Pedersen, Inc. 325 West Main Street Babylon, NY 11702  NASSAU COUNTY DEPARTMENT OF PUBLIC WORKS 1194 PROSPECT AVENUE WESTBURY, NEW YORK 11590	PROJECT NAME: ROCKAWAY AVENUE TRAFFIC CALM
			DRAWN BY: T. FULLER, P.E.		DRAWING TITLE:
			CHECKED BY: A. VILLANUEVA, P.E.		
REV NO.	REV DATE	REVISION DESCRIPTION	REV BY		TRAFFIC SIGNAL PLAN - 2