


PROGRESS DRAWINGS

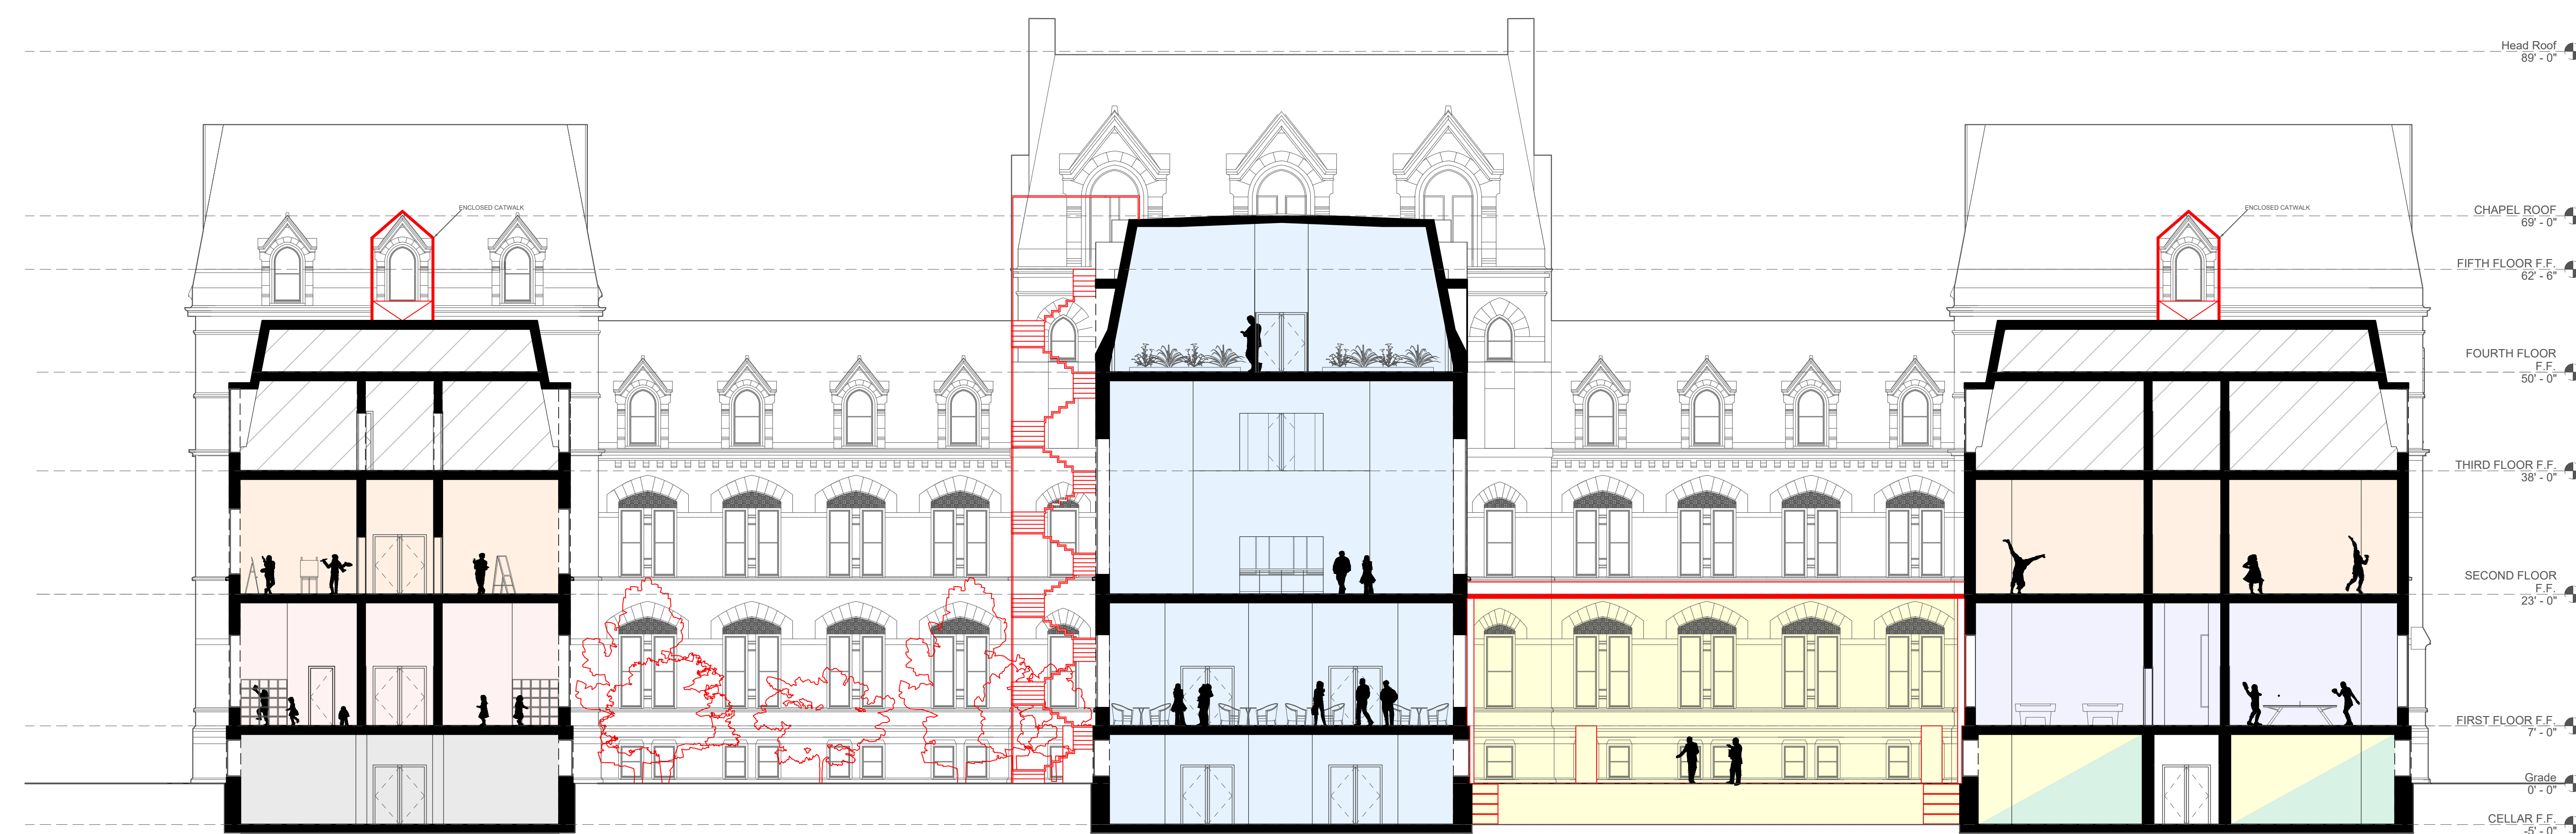

① NORTH SECTION
3/32" = 1'-0"

[illegible]

INCORPORATED VILLAGE
OF GARDEN CITY

ST. PAULS

NORTH SECTION

Project Number	Project Number
Date	Issue Date
Drawn By	Author
Checked By	Checker

A-200

Scale $\frac{3}{32}"=1'-0"$