


PROGRESS DRAWINGS

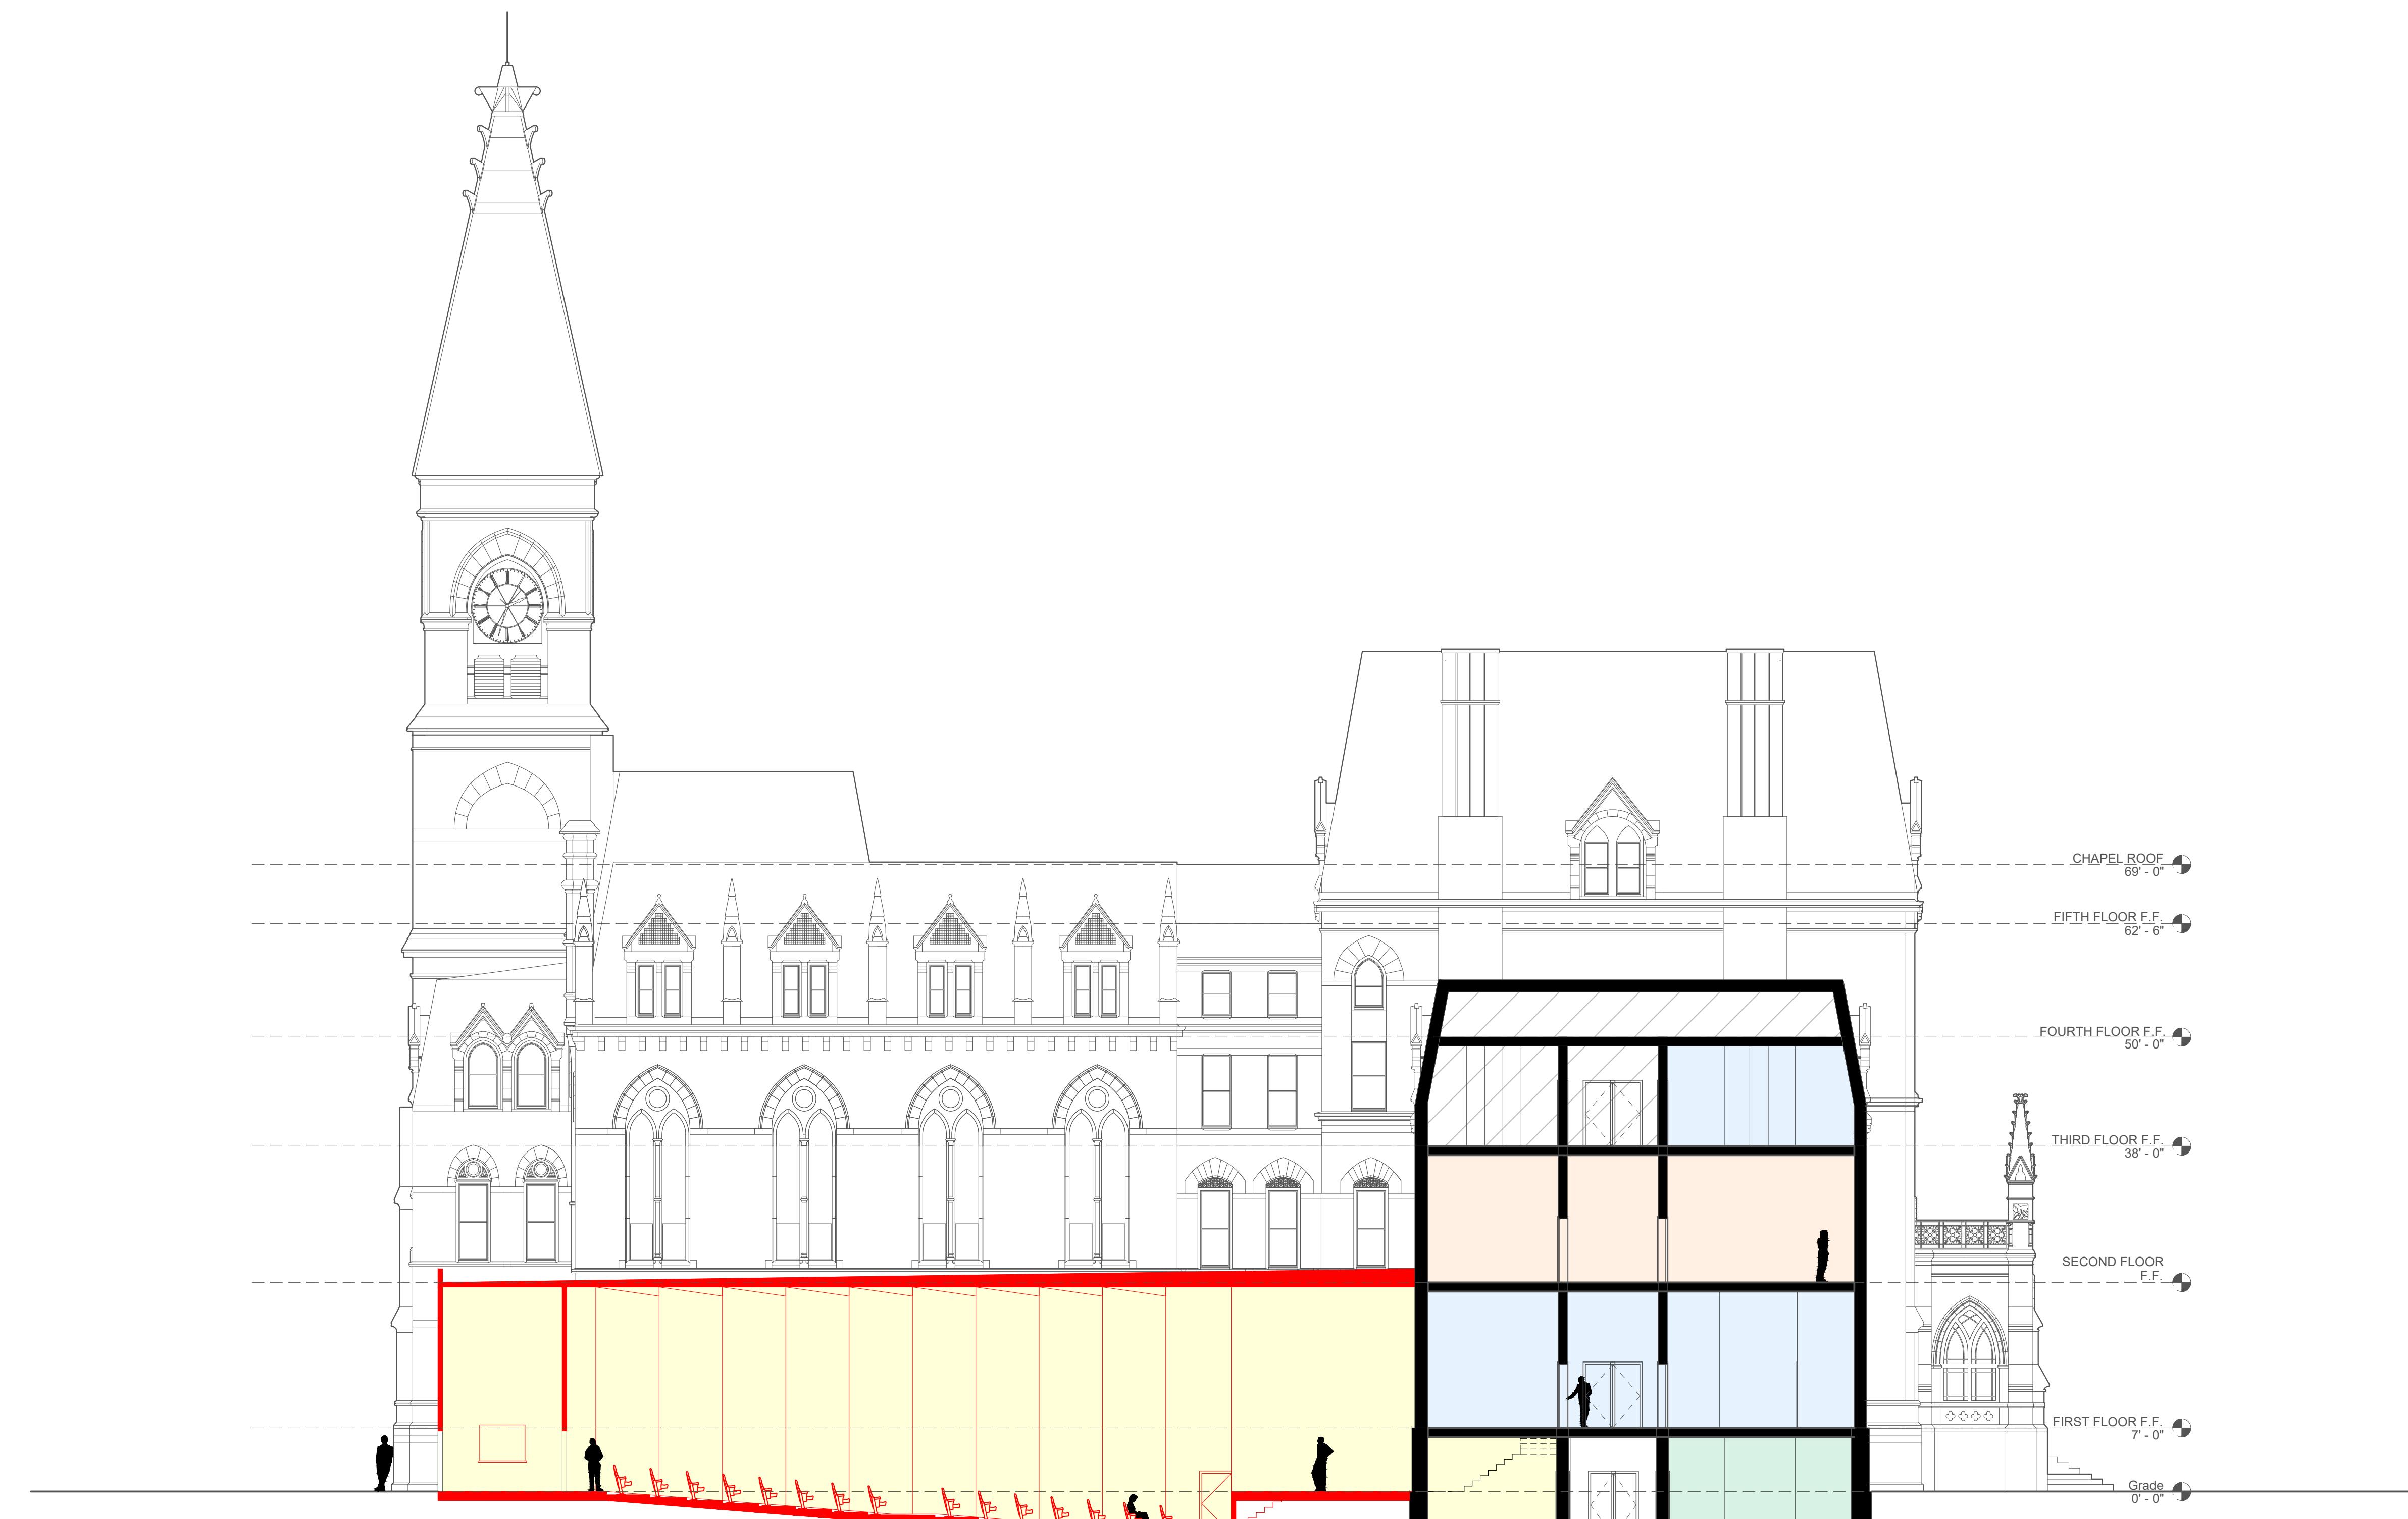

① SECTION THRU THEATER
3/32" = 1'-0"

Color	Description
Community Center	
Performance Center	
Athletics	
Department of Recreation	
Unassigned	
Proposed Construction	
Existing Construction	

INCORPORATED VILLAGE
OF GARDEN CITY

ST. PAULS

SECTION THRU THEATER

Project Number	Project Number
Date	Issue Date
Drawn By	Author
Checked By	Checker

A-201

Scale $\frac{3}{32}$ " = 1'-0"