
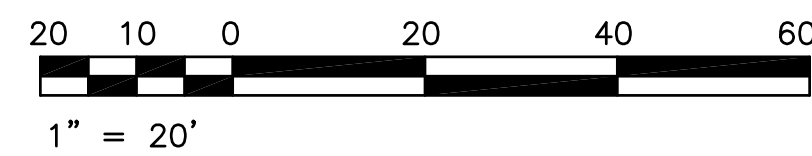
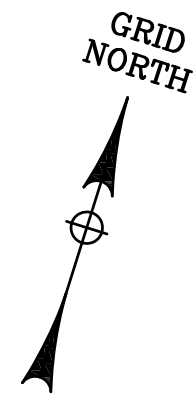


File Name: NHP-GNP-002-stn_plt.dwg Date: October 11, 2018 12:00pm by: eweils

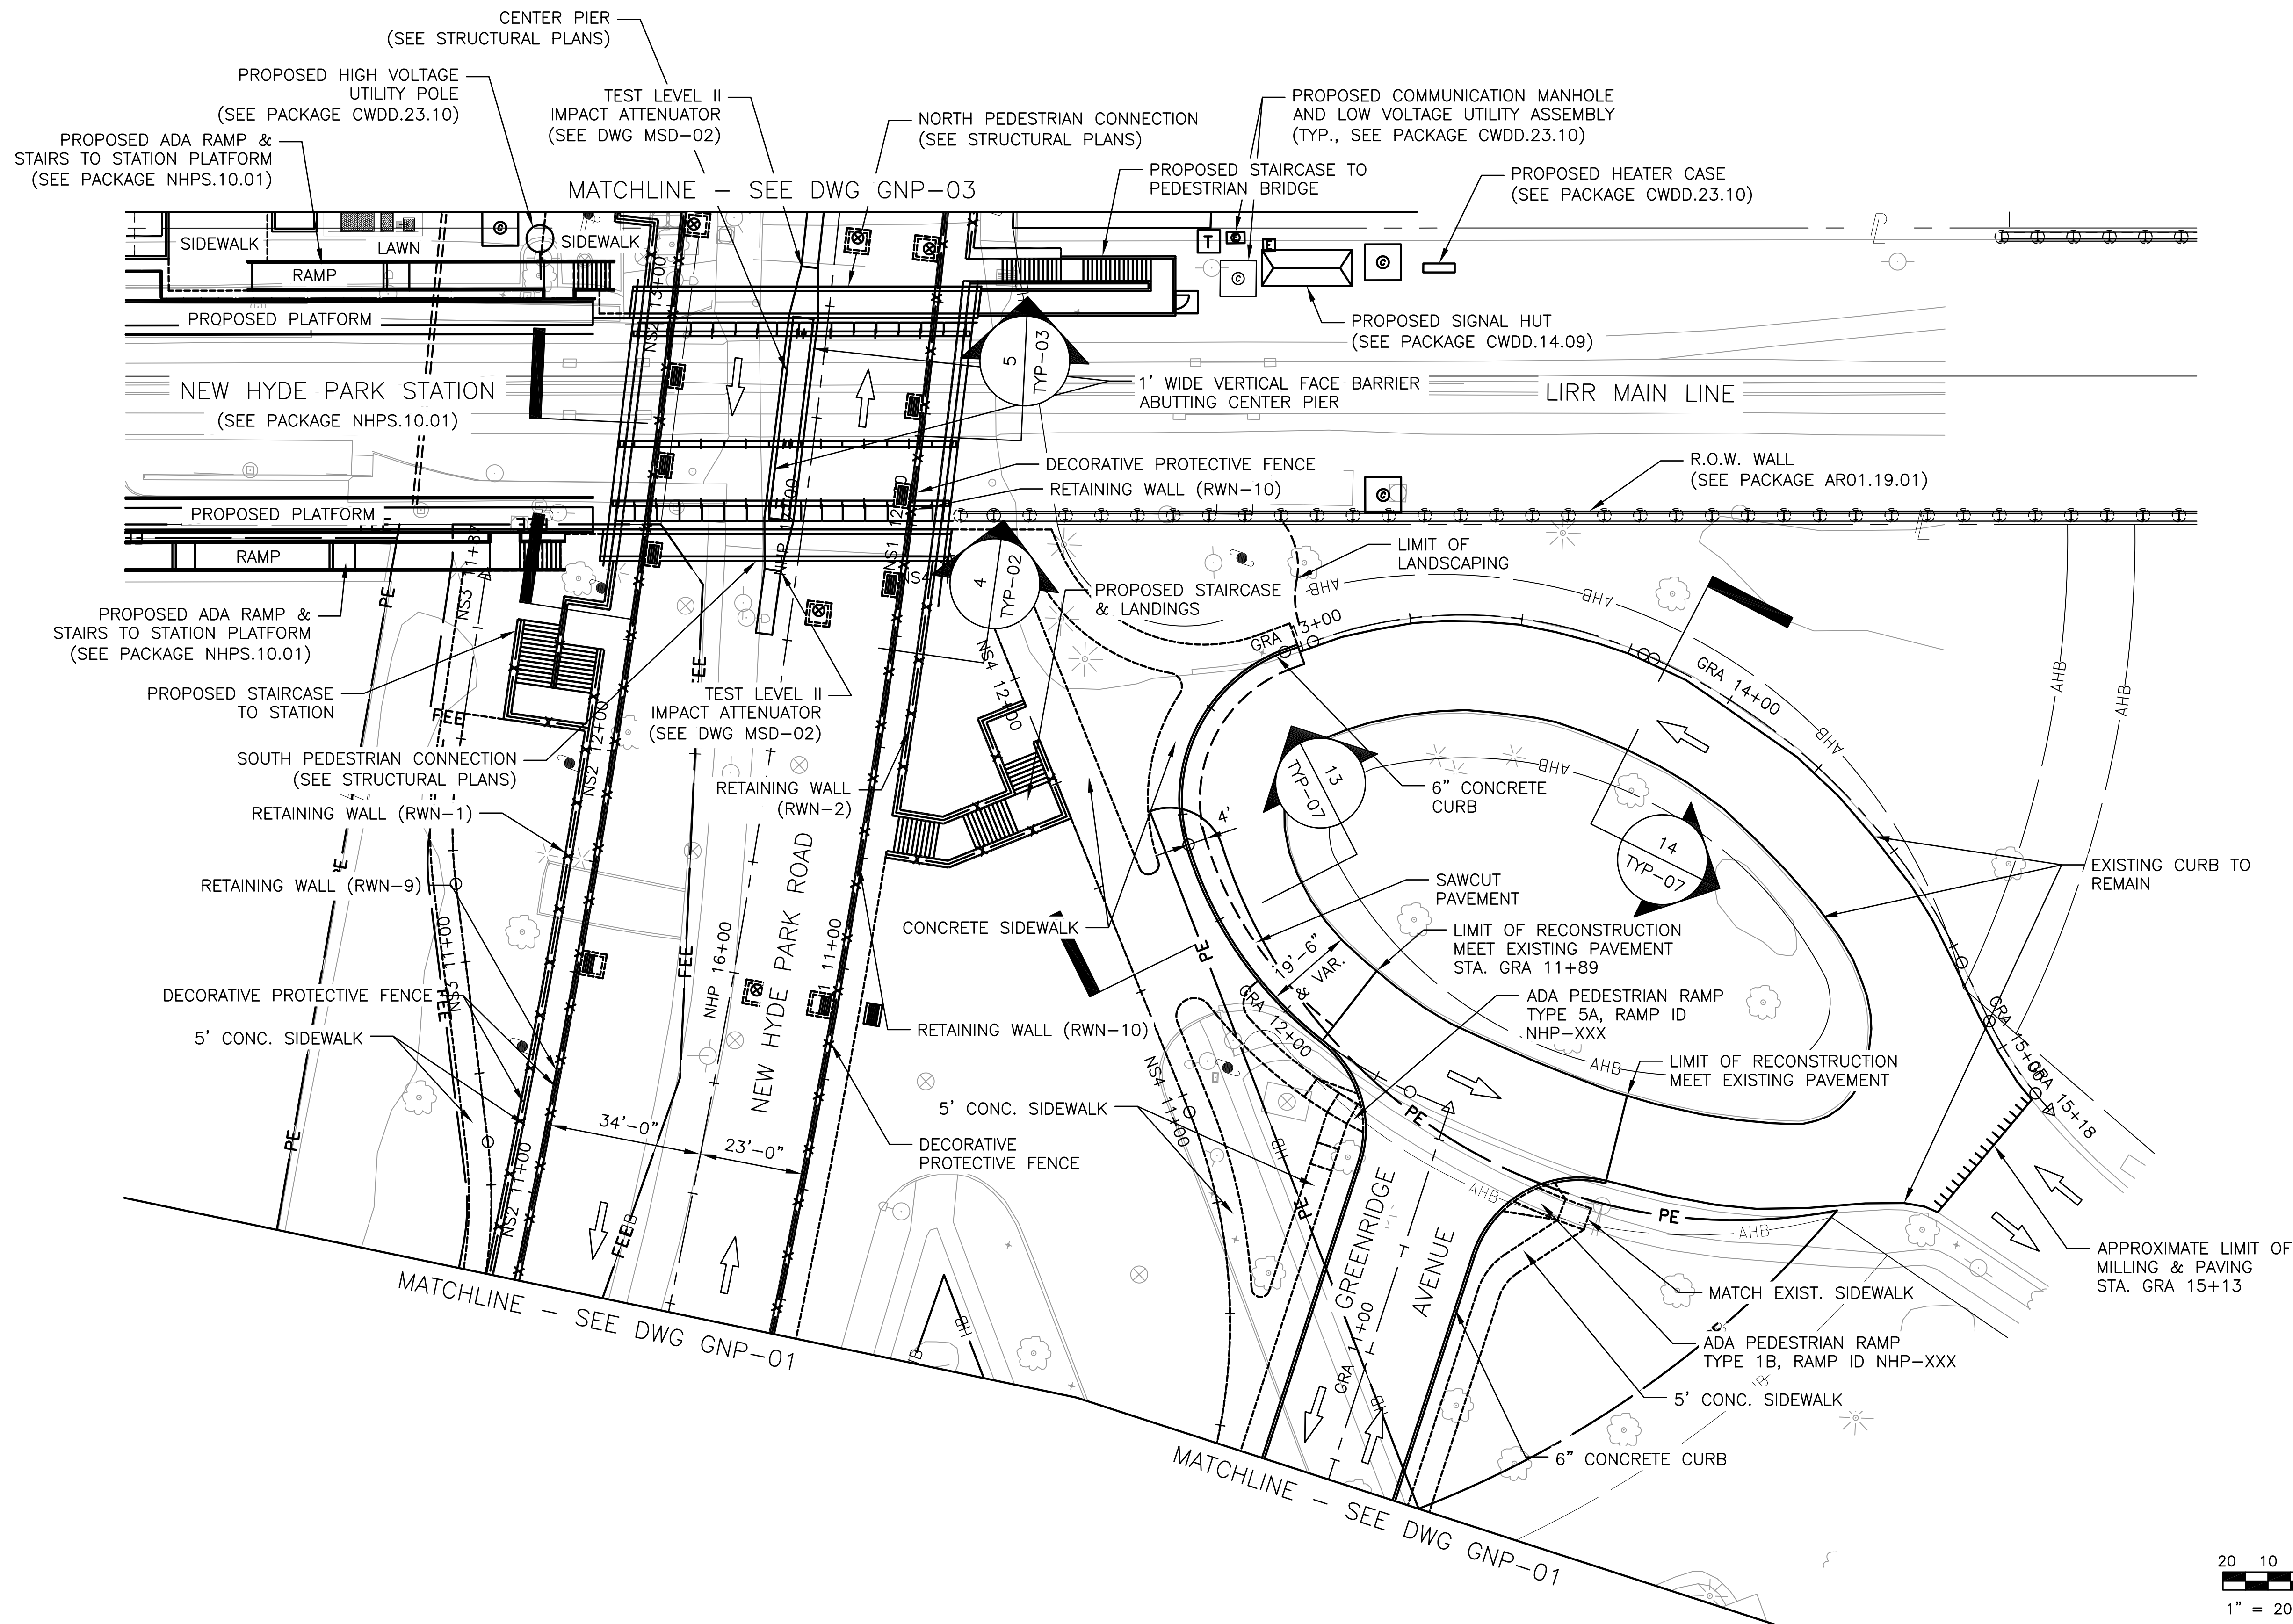

60% SUBMISSION - NOT FOR CONSTRUCTION

NO.	DATE	DESCRIPTION	APP'D

DESIGNED BY:
E. LIMA
DRAWN BY:
E. LIMA
CHECKED BY:
J. KIELIAN
APPROVED BY:
M. BOCAMAZO

 **Long Island Rail Road**

 **3rd TRACK CONSTRUCTORS**
Picone | Dragados USA | CCA Civil | Halmar



**LIRR EXPANSION PROJECT FROM
FLORAL PARK TO HICKSVILLE**

IT IS A VIOLATION OF SECTION 7209.2 OF THE NEW YORK STATE EDUCATION LAW FOR ANY PERSON, UNLESS ACTING UNDER THE DIRECTION OF A LICENSED PROFESSIONAL ENGINEER, TO ALTER IN ANY WAY PLANS, SPECIFICATIONS, PLATS OR REPORTS TO WHICH THE SEAL OF A PROFESSIONAL ENGINEER HAS BEEN APPLIED. IF AN ITEM BEARING THE SEAL OF A PROFESSIONAL ENGINEER IS ALTERED THE ALTERING ENGINEER SHALL AFFIX TO THE ITEM HIS SEAL AND THE NOTATION "ALTERED BY" FOLLOWED BY HIS SIGNATURE, THE DATE, AND A SPECIFIC DESCRIPTION OF THE ALTERATION.


**NEW HYDE PARK ROAD – INTERMEDIATE
DESIGN 60%**

**CIVIL ROADWAY
GENERAL PLANS**

SCALE:
AS SHOWN
EOR FIRM:
STANTEC CONSULTING
EOR ADDRESS:
475 5TH AVE 12TH FL.
NEW YORK, NY 10017
PACKAGE NUMBER:
NHPU.10.01


CONTRACT NO.
6240
DATE
OCTOBER 10, 2018
DRAWING NO.
GNP-02
SHEET **69 of 230**

File Name: NHP-GNP-004-sfn_plt.dwg Date: October 11, 2018 12:01pm by: eweils

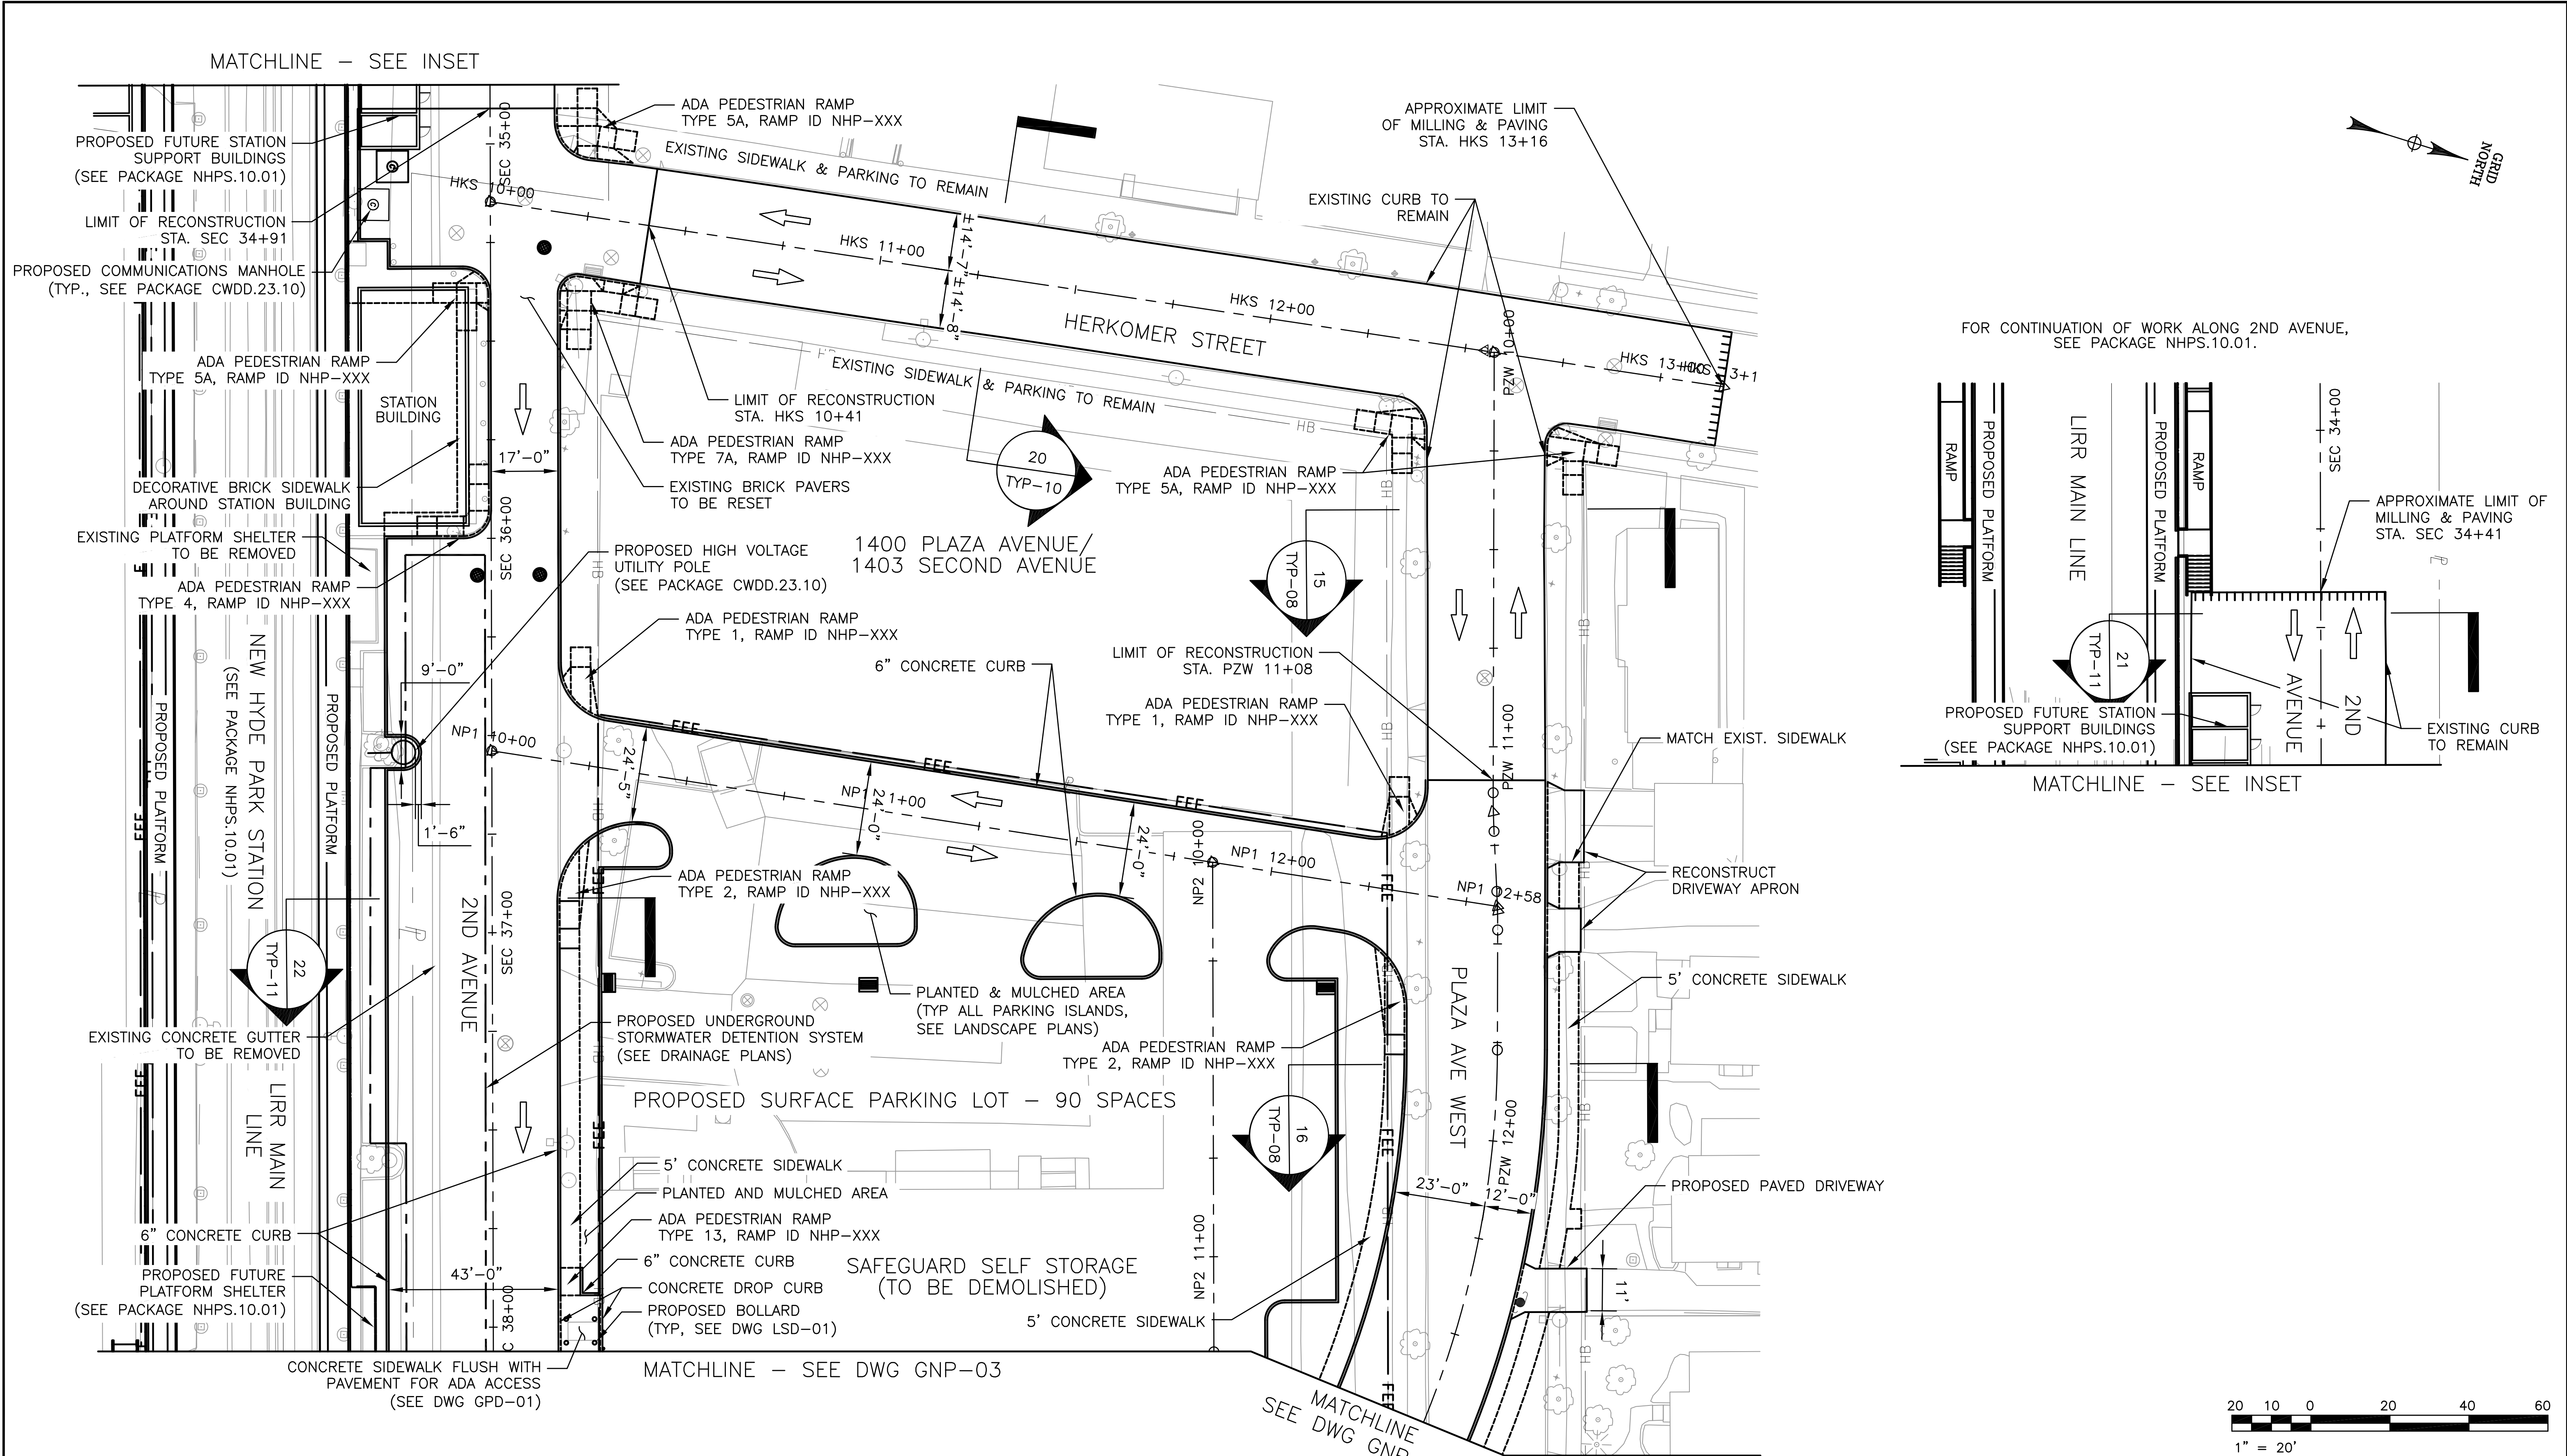

				60% SUBMISSION - NOT FOR CONSTRUCTION						
				DESIGNED BY: E. LIMA	 Long Island Rail Road  Picone Dragados USA CCA Civil Halmar 	LIRR EXPANSION PROJECT FROM FLORAL PARK TO HICKSVILLE	NEW HYDE PARK ROAD – INTERMEDIATE DESIGN 60%	SCALE: AS SHOWN		CONTRACT NO. 6240
			DRAWN BY: E. LIMA	IT IS A VIOLATION OF SECTION 7209.2 OF THE NEW YORK STATE EDUCATION LAW FOR ANY PERSON, UNLESS ACTING UNDER THE DIRECTION OF A LICENSED PROFESSIONAL ENGINEER, TO ALTER IN ANY WAY PLANS, SPECIFICATIONS, PLATS OR REPORTS TO WHICH THE SEAL OF A PROFESSIONAL ENGINEER HAS BEEN APPLIED. IF AN ITEM BEARING THE SEAL OF A PROFESSIONAL ENGINEER IS ALTERED THE ALTERING ENGINEER SHALL AFFIX TO THE ITEM HIS SEAL AND THE NOTATION "ALTERED BY" FOLLOWED BY HIS SIGNATURE, THE DATE, AND A SPECIFIC DESCRIPTION OF THE ALTERATION.		CIVIL ROADWAY GENERAL PLANS	EOR FIRM: STANTEC CONSULTING	DATE OCTOBER 10, 2018		
			CHECKED BY: J. KIELIAN				EOR ADDRESS: 475 5TH AVE 12TH FL. NEW YORK, NY 10017	DRAWING NO. GNP-04		
NO.	DATE	DESCRIPTION	APP'D	M. BOCAMAZO				PACKAGE NUMBER: NHPU.10.01		SHEET 71 of 230

File Name: NHP PRO-001-004-stn_plt.dwg Date: October 11, 2018 12:02pm by: ewahs

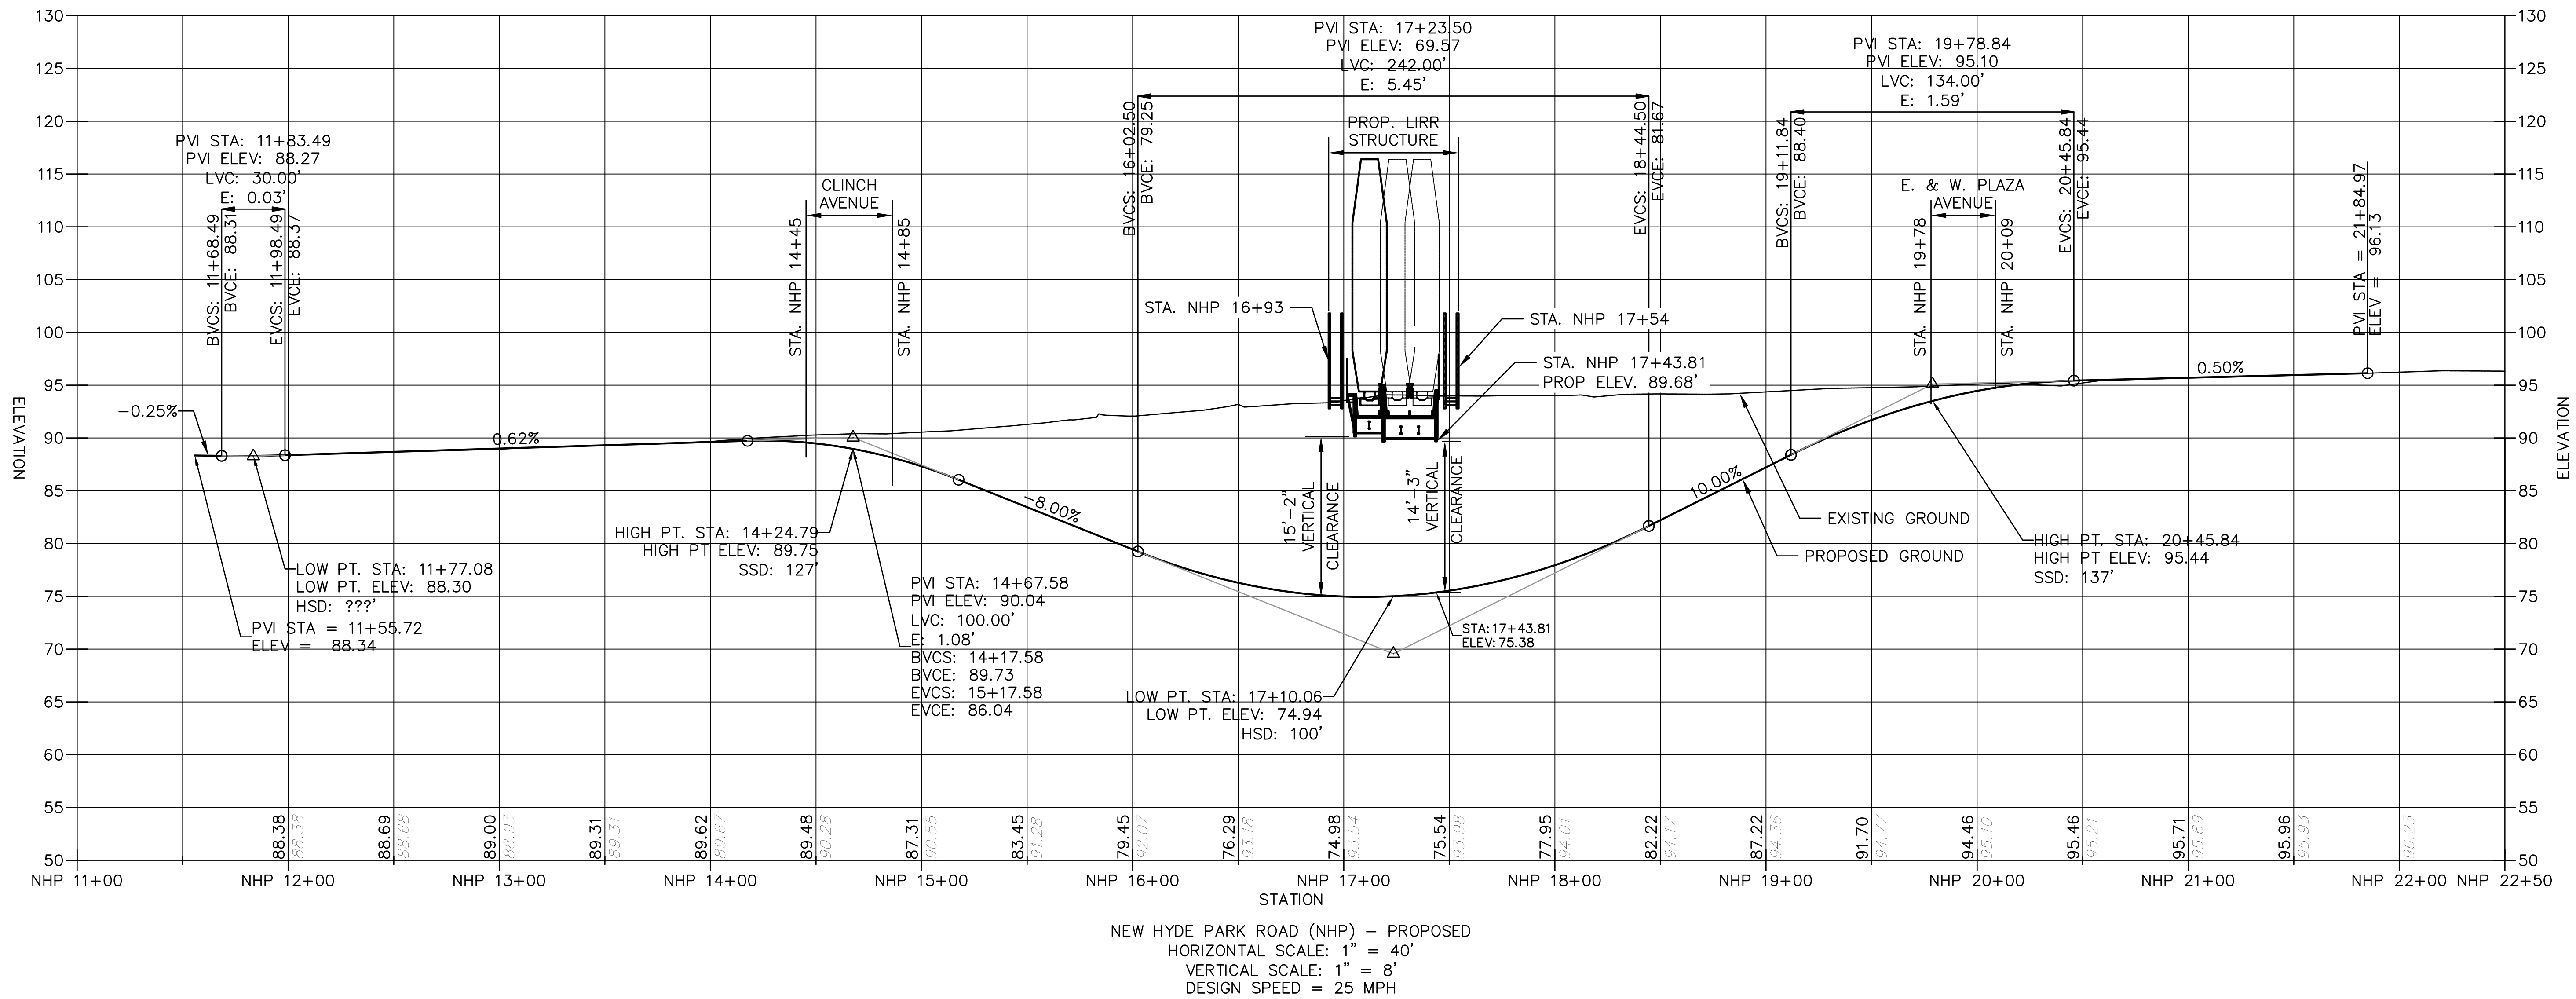

NOTES:

1. XX.XX = EXISTING ELEVATION
XX.XX = PROPOSED ELEVATION
2. ROADWAY CROSS SLOPES DICTATED BY TYPICAL SECTIONS.
THEREFORE, SUPERELEVATION DIAGRAMS ARE NOT PROVIDED.

				60% SUBMISSION - NOT FOR CONSTRUCTION						
				DESIGNED BY: E. LIMA	 Long Island Rail Road  Picone Dragados USA CCA Civil Halmar 	LIRR EXPANSION PROJECT FROM FLORAL PARK TO HICKSVILLE	NEW HYDE PARK ROAD – INTERMEDIATE DESIGN 60%	SCALE: AS SHOWN		CONTRACT NO. 6240
				DRAWN BY: E. LIMA		DATE OCTOBER 10, 2018				
				CHECKED BY: J. KIELIAN		EOR FIRM: STANTEC CONSULTING				
				APPROVED BY: M. BOCAMAZO		EOR ADDRESS: 475 5TH AVE 12TH FL. NEW YORK, NY 10017				
NO.	DATE	DESCRIPTION	APP'D	M. BOCAMAZO		IT IS A VIOLATION OF SECTION 7209.2 OF THE NEW YORK STATE EDUCATION LAW FOR ANY PERSON, UNLESS ACTING UNDER THE DIRECTION OF A LICENSED PROFESSIONAL ENGINEER, TO ALTER IN ANY WAY PLANS, SPECIFICATIONS, PLATS OR REPORTS TO WHICH THE SEAL OF A PROFESSIONAL ENGINEER HAS BEEN APPLIED, IF AN ITEM BEARING THE SEAL OF A PROFESSIONAL ENGINEER IS ALTERED THE ALTERING ENGINEER SHALL AFFIX TO THE ITEM HIS SEAL AND THE NOTATION "ALTERED BY" FOLLOWED BY HIS SIGNATURE, THE DATE, AND A SPECIFIC DESCRIPTION OF THE ALTERATION.	CIVIL ROADWAY PROFILES	PACKAGE NUMBER: NHPU.10.01		SHEET 72 of 230