



GRID NORTH

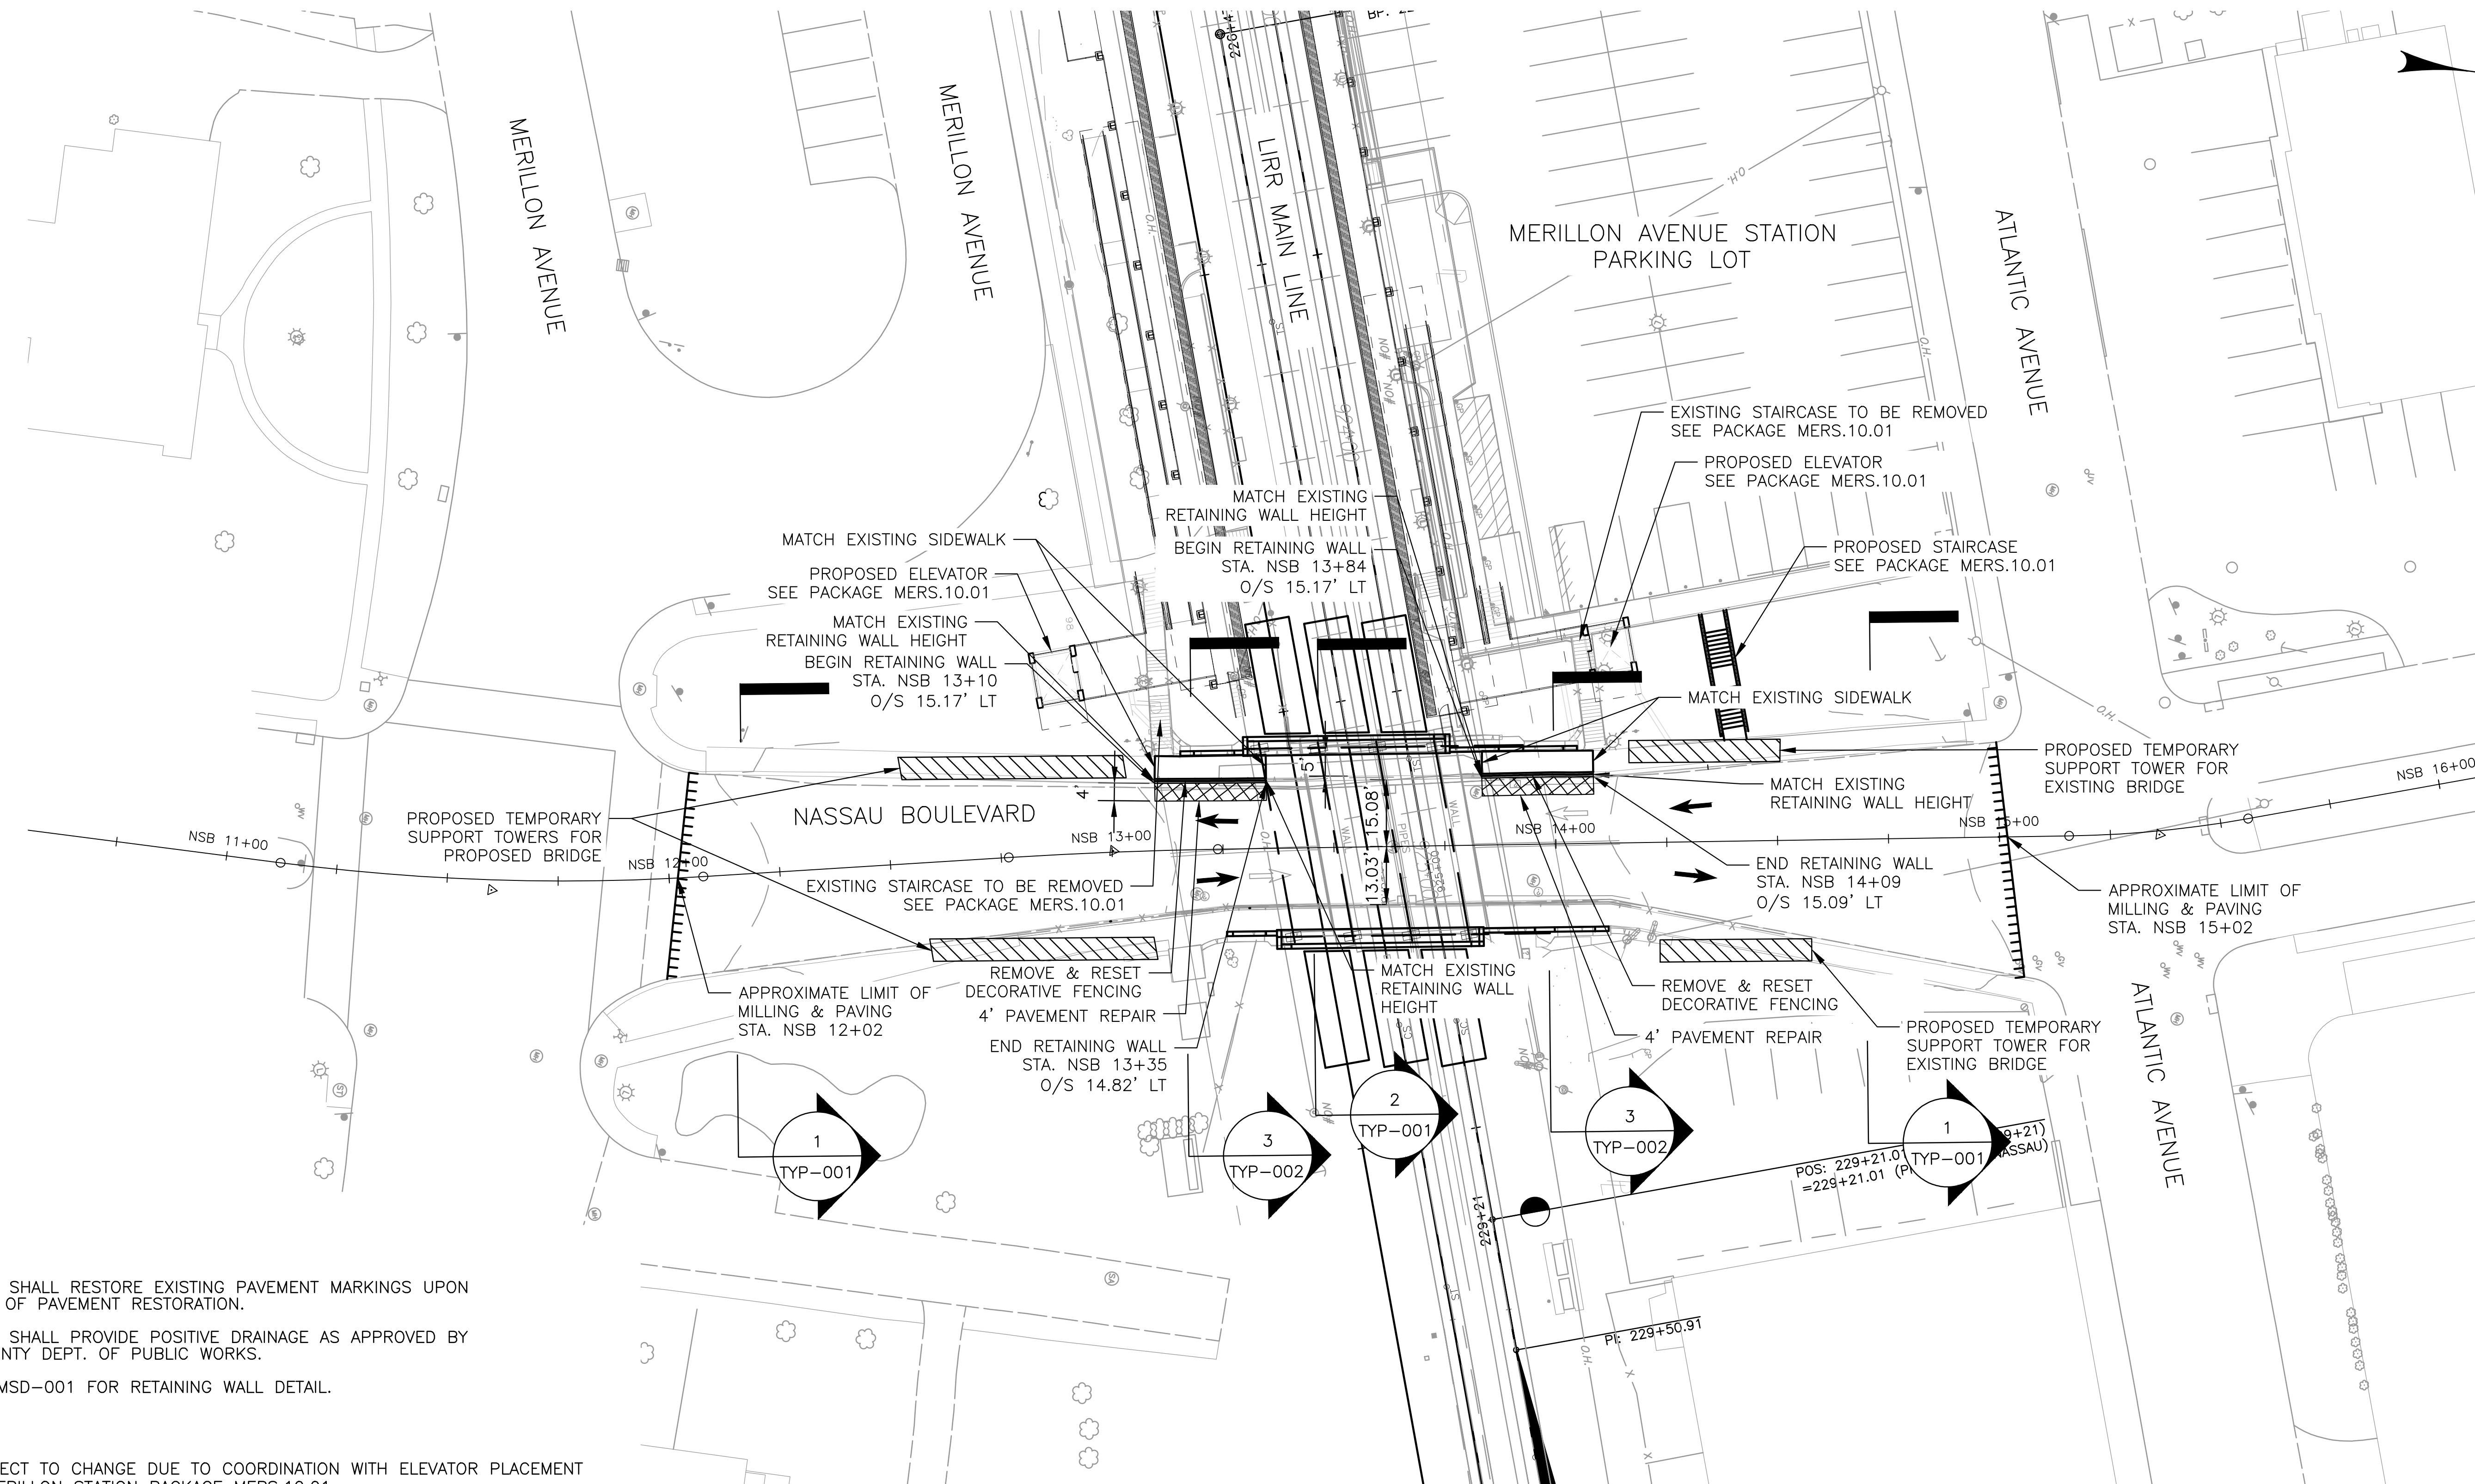

- NOTES:
- 1) CONTRACTOR SHALL RESTORE EXISTING PAVEMENT MARKINGS UPON COMPLETION OF PAVEMENT RESTORATION.
 - 2) CONTRACTOR SHALL PROVIDE POSITIVE DRAINAGE AS APPROVED BY NASSAU COUNTY DEPT. OF PUBLIC WORKS.
 - 3) SEE SHEET MSD-001 FOR RETAINING WALL DETAIL.

LEGEND

	: SUBJECT TO CHANGE DUE TO COORDINATION WITH ELEVATOR PLACEMENT SEE MERRILLON STATION PACKAGE MERS.10.01
	: FULL DEPTH ASPHALT PAVEMENT REPAIR; SEE MST-01
	: PROPOSED TEMPORARY SUPPORT TOWERS

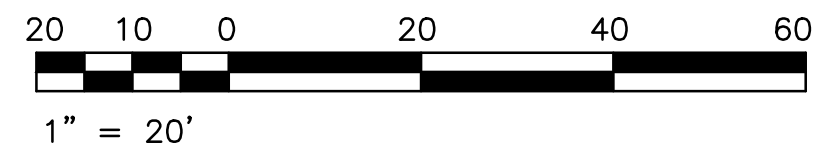

File Name: NSB_GP-001-sfn_plt.dwg Date: October 18, 2018 11:02am by: mdeustachio

DESIGNED BY: M.D'EUSTACHIO	 		
DRAWN BY: M.D'EUSTACHIO			
CHECKED BY: M.CHATY			
APPROVED BY: M.O'DONNELL			
NO.		DATE	DESCRIPTION

LIRR EXPANSION PROJECT FROM FLORAL PARK TO HICKSVILLE

IT IS A VIOLATION OF SECTION 2209.2 OF THE NEW YORK STATE EDUCATION LAW FOR ANY PERSON, UNLESS ACTING UNDER THE DIRECTION OF A LICENSED PROFESSIONAL ENGINEER, TO ALTER IN ANY WAY PLANS, SPECIFICATIONS, PLATS OR REPORTS TO WHICH THE SEAL OF A PROFESSIONAL ENGINEER HAS BEEN APPLIED, IF AN ITEM BEARING THE SEAL OF A PROFESSIONAL ENGINEER IS ALTERED THE ALTERING ENGINEER SHALL AFFIX TO THE ITEM HIS SEAL AND THE NOTATION "ALTERED BY" FOLLOWED BY HIS SIGNATURE, THE DATE, AND A SPECIFIC DESCRIPTION OF THE ALTERATION.

NASSAU BOULEVARD – BRIDGE PACKAGE


CIVIL ROADWAY
GENERAL PLAN

60% SUBMISSION - NOT FOR CONSTRUCTION	
SCALE: AS SHOWN	CONTRACT NO. 6240
EOR FIRM: STANTEC CONSULTING	DATE OCTOBER 18, 2018
EOR ADDRESS: 475 5TH AVE 12TH FL. NEW YORK, NY 10017	DRAWING NO. GP-001
PACKAGE NUMBER: NSBB.10.01	SHEET 20 OF 63

by: mdeustachio

Date: October 18, 2018 1:45pm

File Name: NSB_PRO-001-stn_plt.dwg

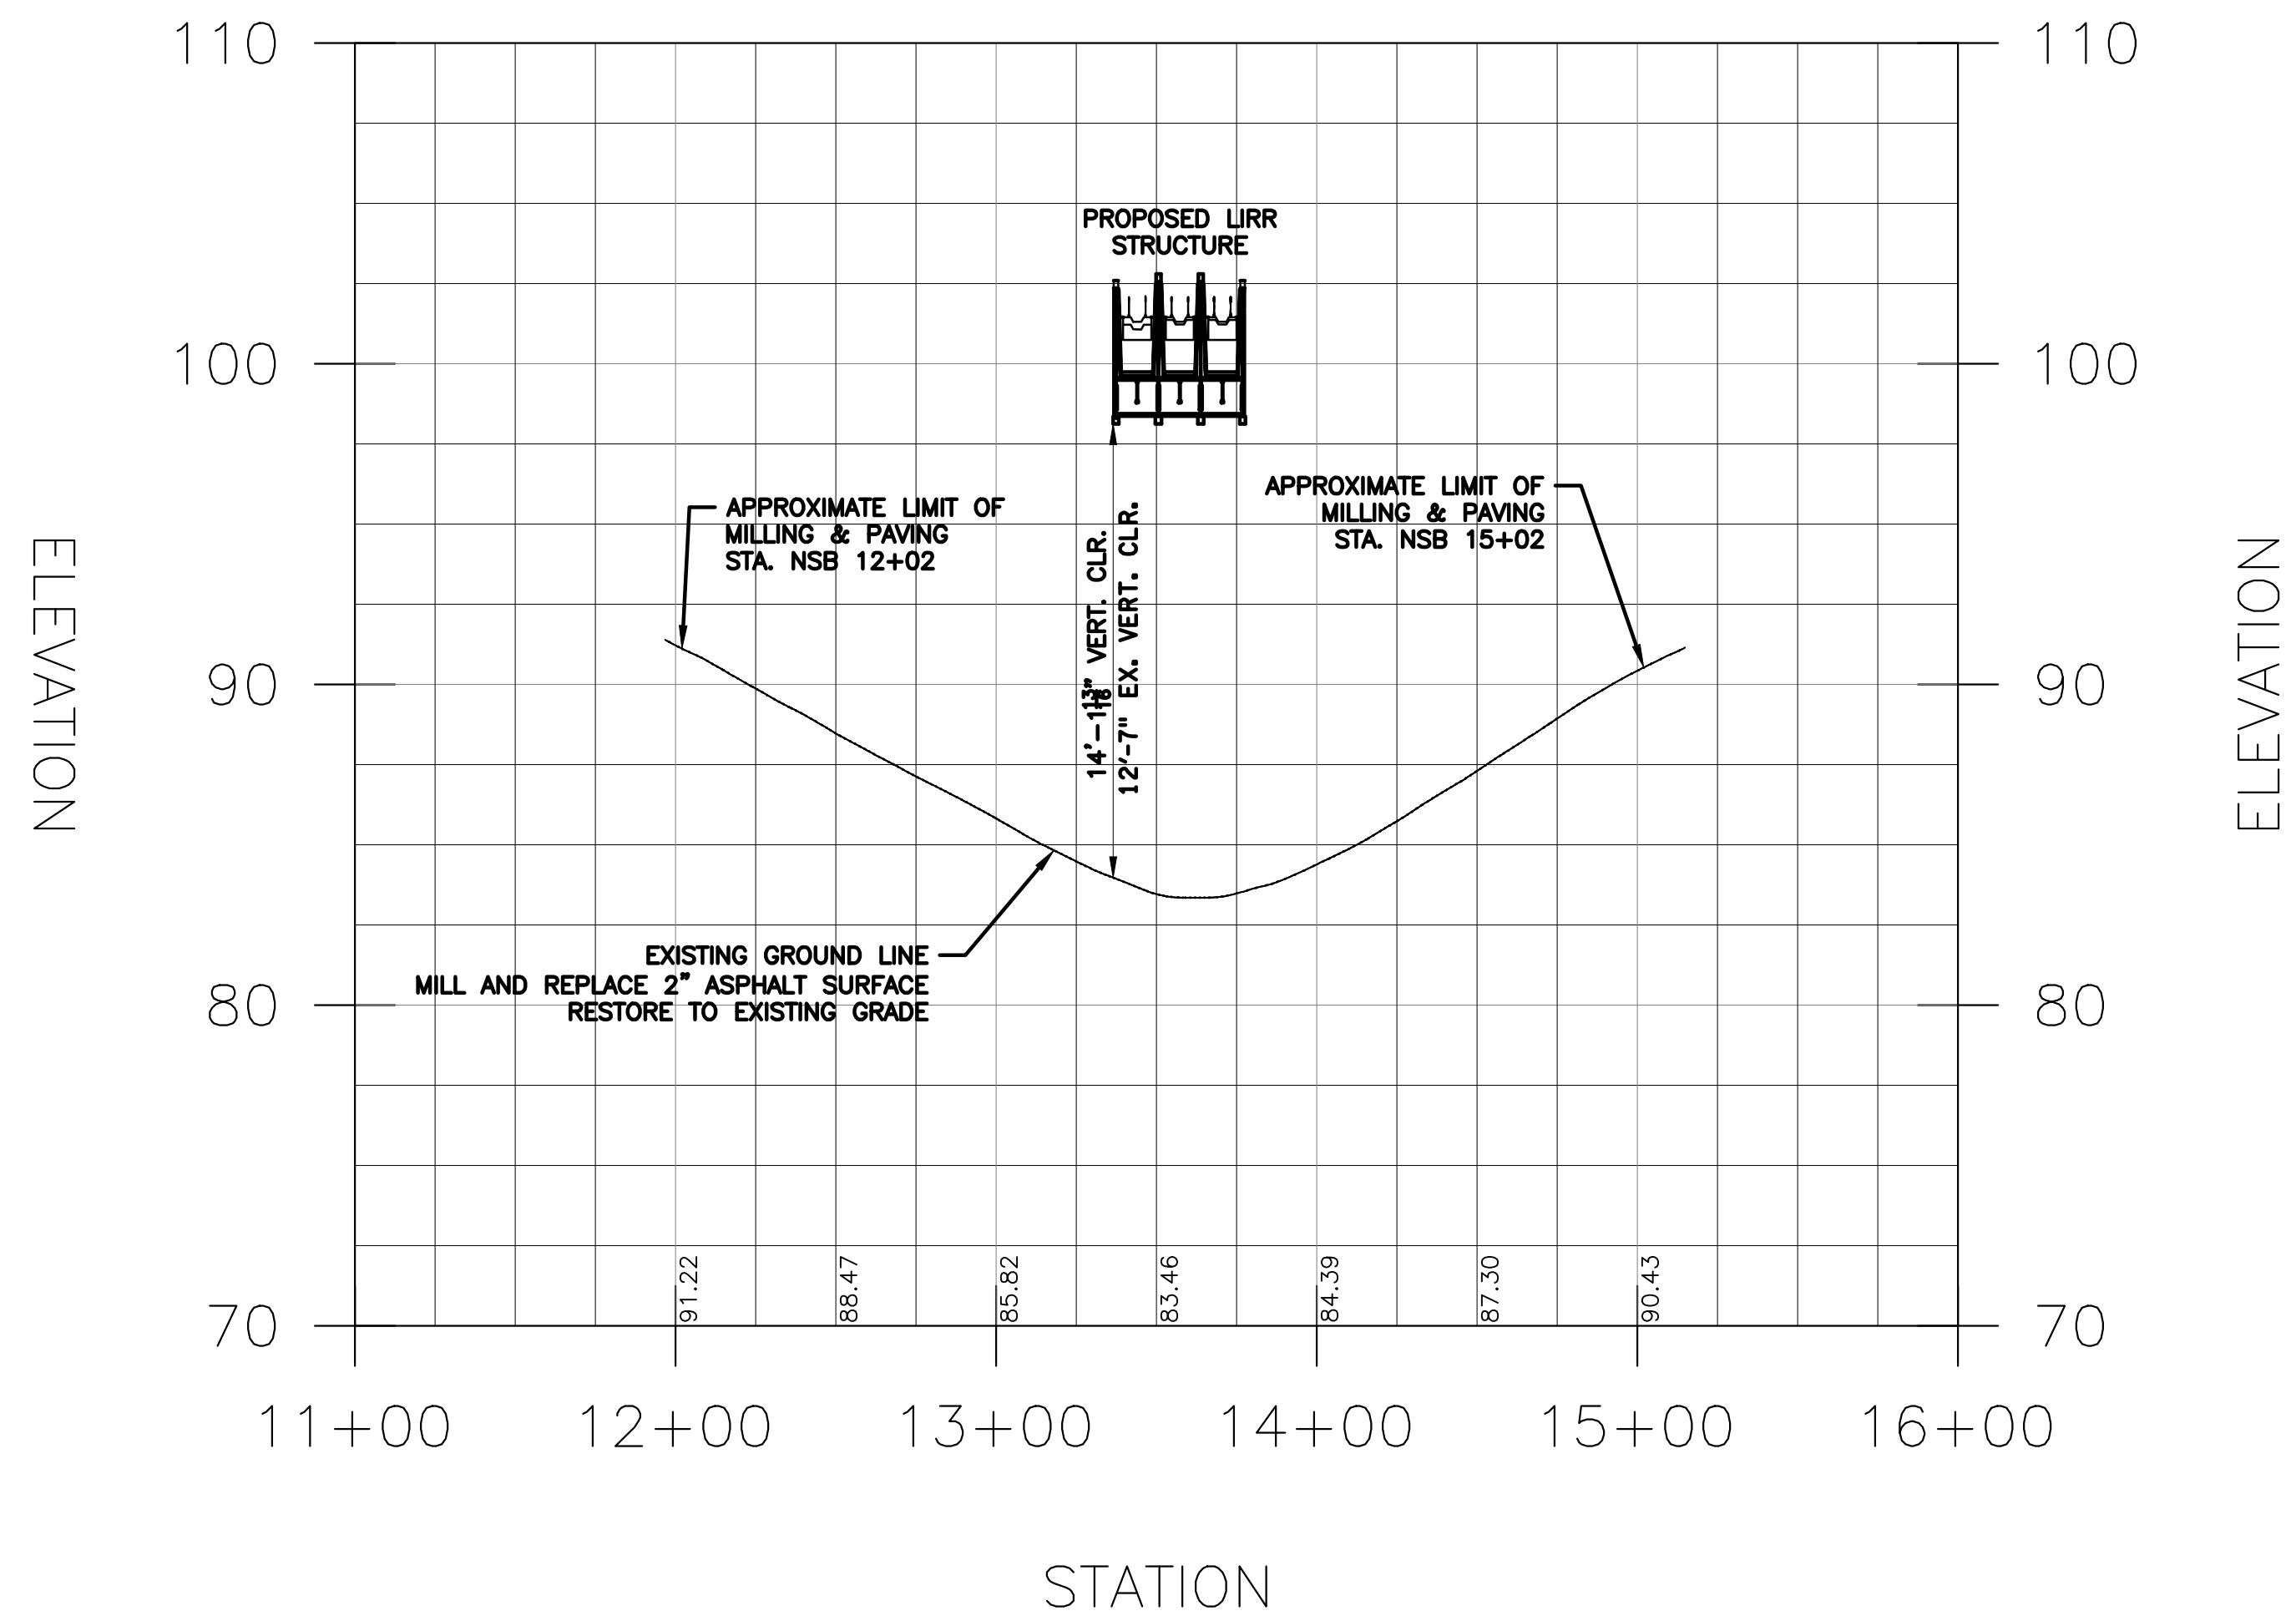

PROFILE – NASSAU BLVD STA. 11+00 TO STA 16+00
 HORIZONTAL SCALE: 1" = 50'
 VERTICAL SCALE: 1" = 5'

NO.	DATE	DESCRIPTION	APP'D

DESIGNED BY:
M.D'EUSTACHIO
 DRAWN BY:
M.D'EUSTACHIO
 CHECKED BY:
M.CHATY
 APPROVED BY:
M.O'DONNELL

MTA Long Island Rail Road

3rd TRACK CONSTRUCTORS
 Picone | Dragados USA | CCA Civil | Halmar

Stantec

LIRR EXPANSION PROJECT FROM FLORAL PARK TO HICKSVILLE

IT IS A VIOLATION OF SECTION 2209.2 OF THE NEW YORK STATE EDUCATION LAW FOR ANY PERSON, UNLESS ACTING UNDER THE DIRECTION OF A LICENSED PROFESSIONAL ENGINEER, TO ALTER IN ANY WAY PLANS, SPECIFICATIONS, PLATS OR REPORTS TO WHICH THE SEAL OF A PROFESSIONAL ENGINEER HAS BEEN APPLIED. IF AN ITEM BEARING THE SEAL OF A PROFESSIONAL ENGINEER IS ALTERED THE ALTERING ENGINEER SHALL AFFIX TO THE ITEM HIS SEAL AND THE NOTATION "ALTERED BY" FOLLOWED BY HIS SIGNATURE, THE DATE, AND A SPECIFIC DESCRIPTION OF THE ALTERATION.

NASSAU BOULEVARD – BRIDGE PACKAGE

CIVIL ROADWAY
PROFILE

60% SUBMISSION - NOT FOR CONSTRUCTION	
SCALE: AS SHOWN	CONTRACT NO. 6240
EOR FIRM: STANTEC CONSULTING	DATE OCTOBER 18, 2018
EOR ADDRESS: 475 5TH AVE 12TH FL. NEW YORK, NY 10017	DRAWING NO. PRO-001
PACKAGE NUMBER: NSBB.10.01	SHEET 21 OF 63